


PLAN VIEW

BUTTERFLY VALVE W/MANHOLE  
(16" - 24")

THE CONTRACTOR SHALL FURNISH A MANHOLE STRUCTURE WITH FRAME AND COVER FOR THE BUTTERFLY VALVE AND OPERATOR. COMPLETE COST OF FURNISHING AND INSTALLATION OF ALL MATERIALS AS SHOWN WILL BE PAID FOR UNDER CONTRACT BID ITEM FOR BUTTERFLY VALVE W/MANHOLE.

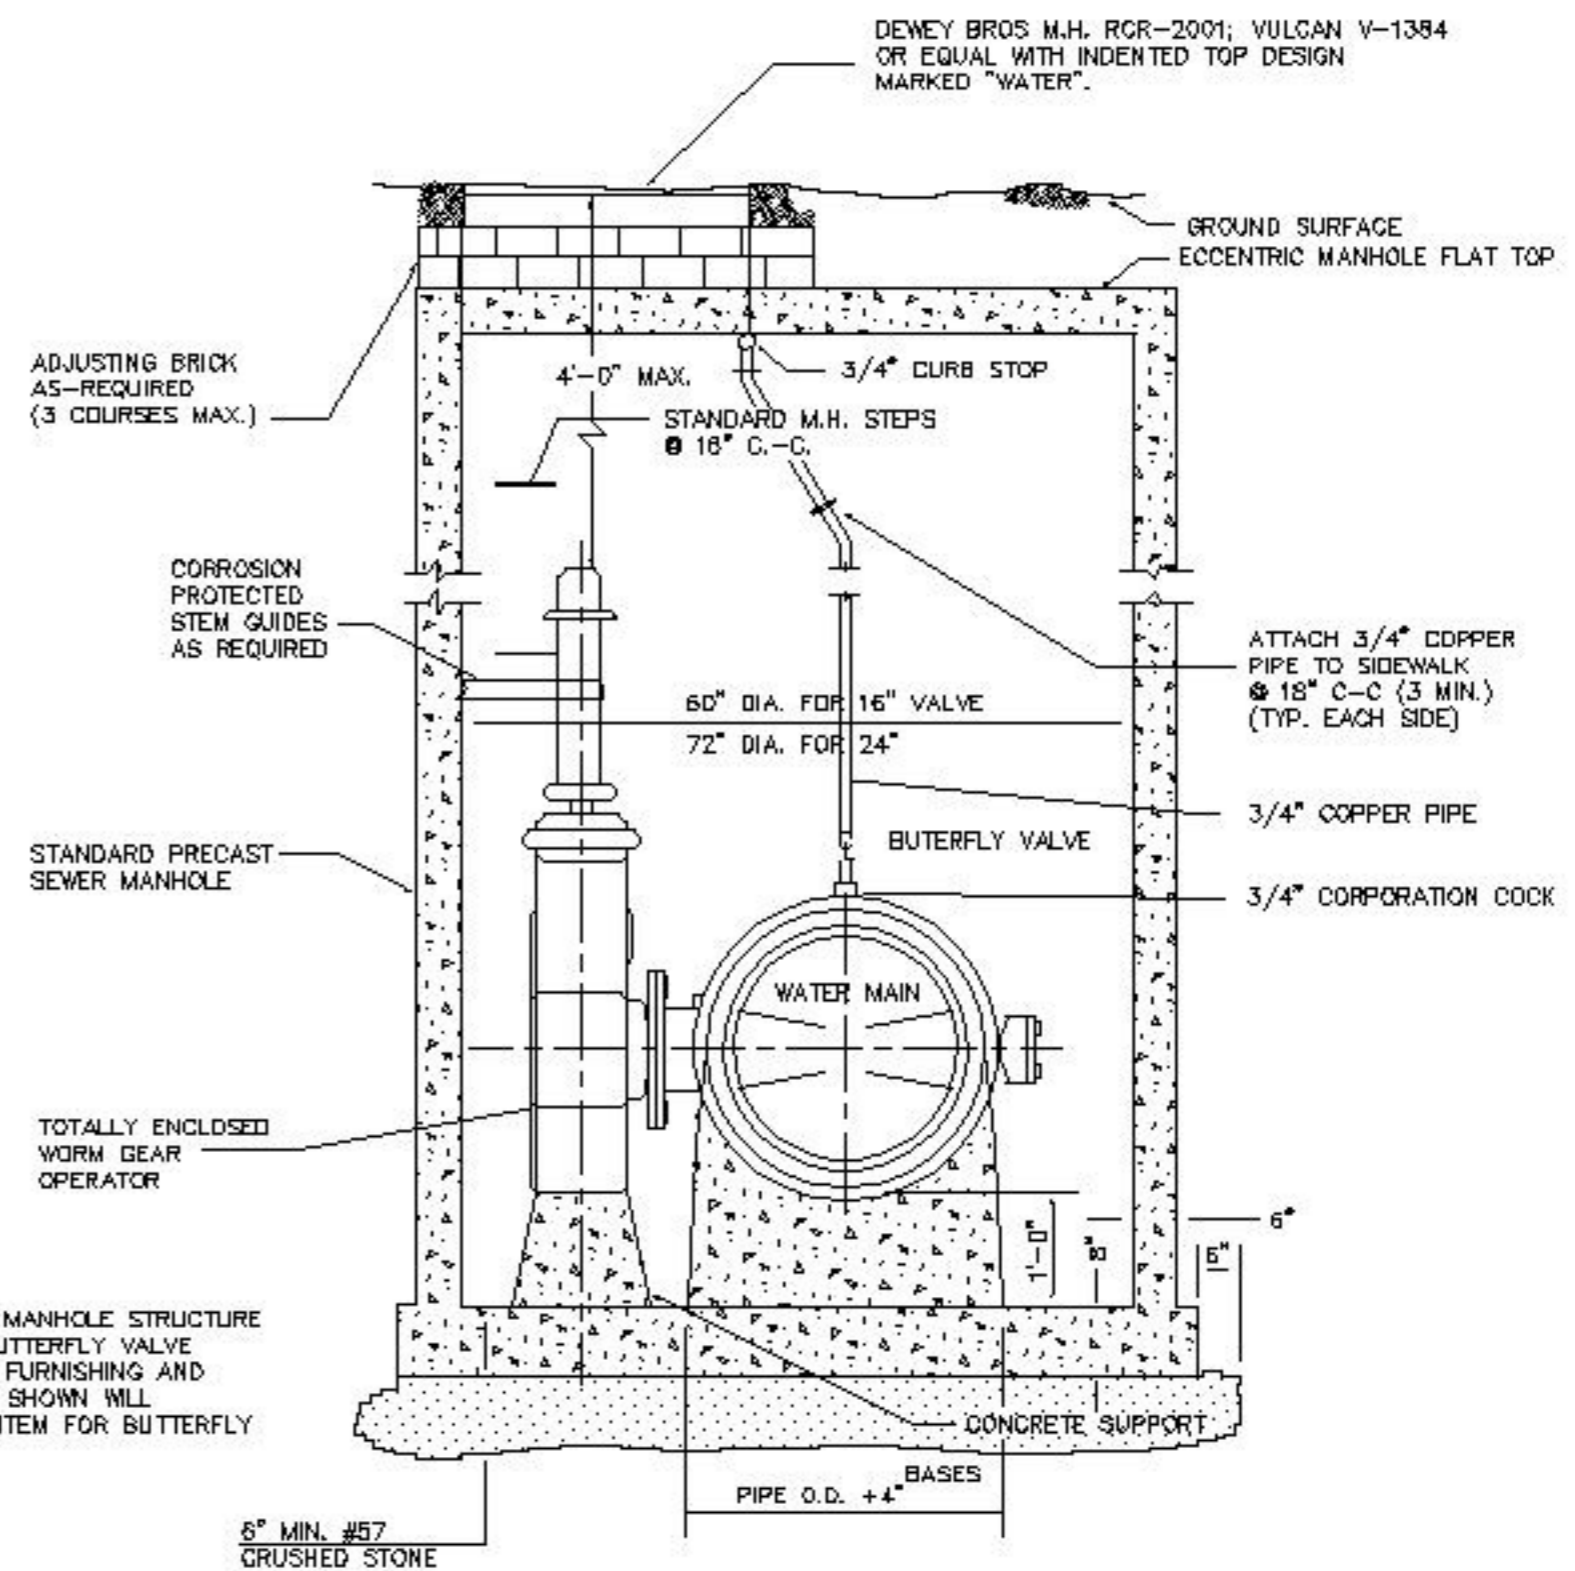

SECTION VIEW

REVISED	F.B.	PG.	DATE: OCTOBER 25, 1988
			SCALE: NONE
			DRAWN BY: DBD
			CHECKED BY: PNR, FAP
			CITY ENGINEER: DEC

**STANDARD DETAIL**

**BUTTERFLY VALVE W/MANHOLE (16"-24")**

OFFICE OF THE  
CITY ENGINEER  
GASTONIA, N.C.

FILE NO. **71B-23**