


NOTE: 1 (ONE) CUBIC FOOT MINIMUM OF #57 WASHED STONE IS REQUIRED BEHIND EACH WEEP HOLE.

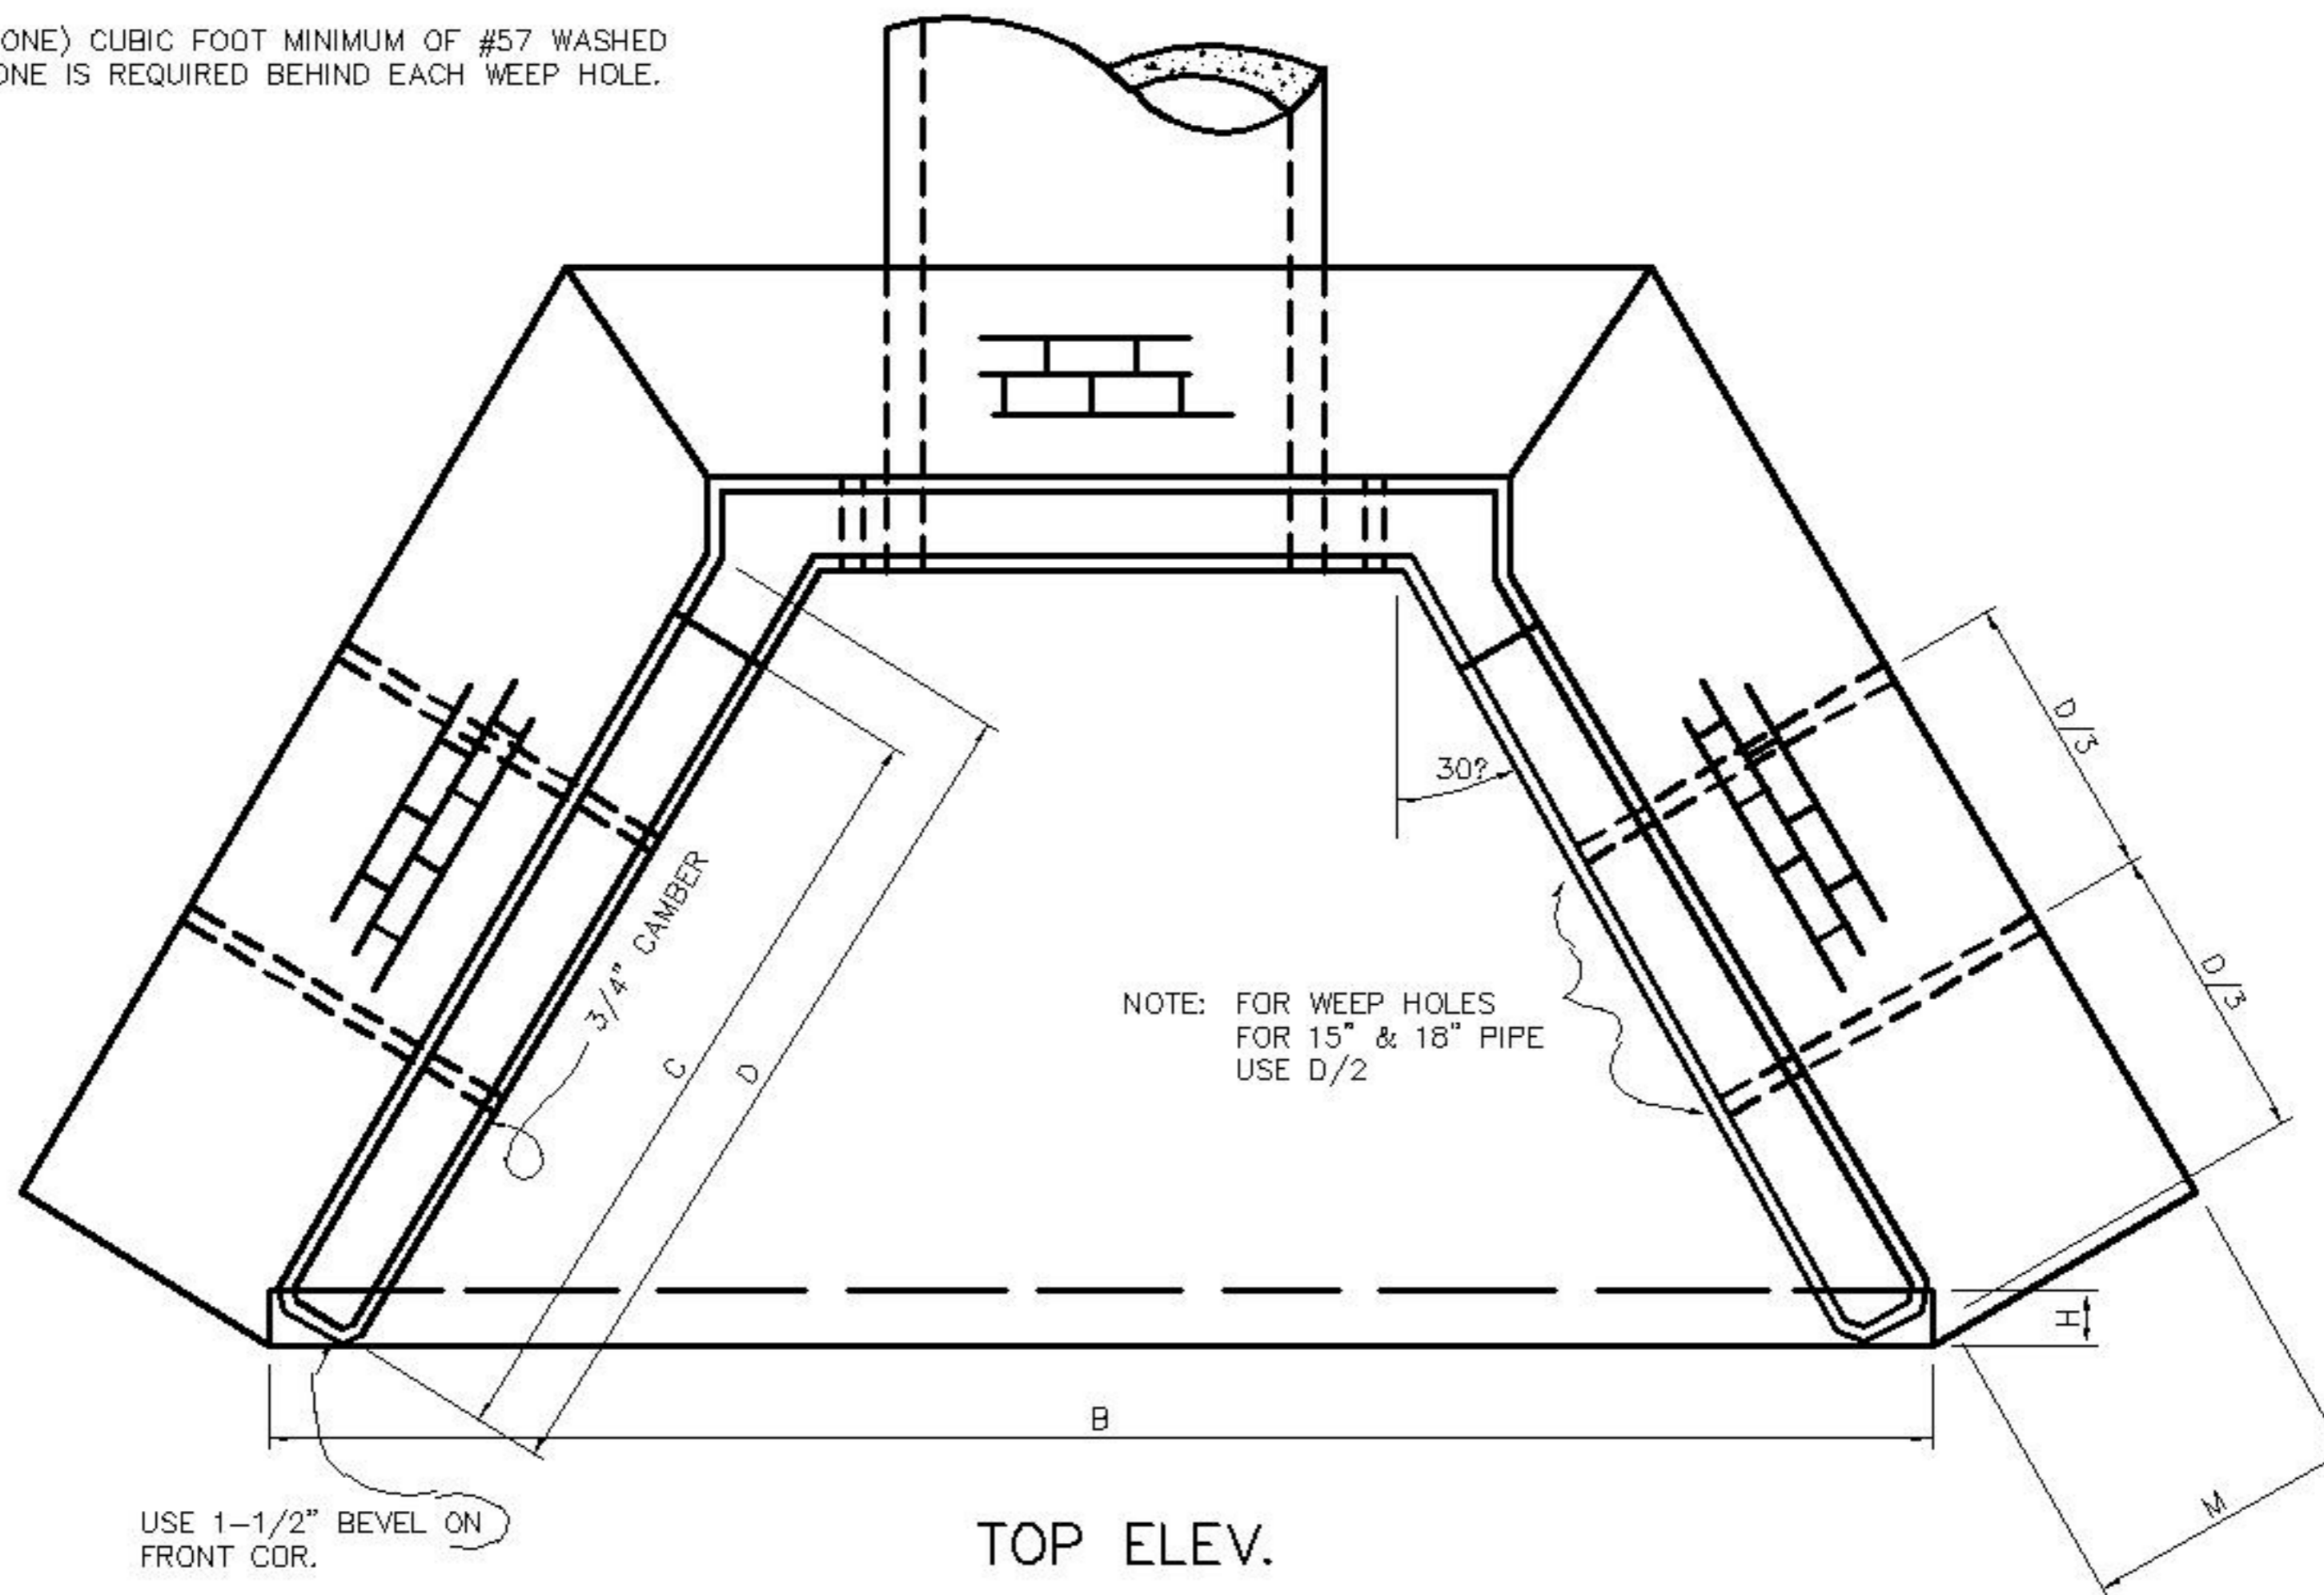

TOP ELEV.

NOTE: SEE FILE NO. 71C-18 & 19 FOR DIMENSIONS AND 71C-14 FOR FRONT ELEV.

USE 1-1/2" BEVEL ON FRONT COR.

REVISED	F.B.	PG.	DATE: 4-22-74
			SCALE: NONE
			DRAWN BY: PNR
			CHECKED BY: FAP
			CITY ENGINEER: DEC

STANDARD DETAIL

BRICK HEADWALL WITH WING WALLS FOR UP TO 48" R.C.P. (WITHOUT REIN. STEEL)

OFFICE OF THE
CITY ENGINEER
GASTONIA, N.C.

FILE NO. **71C-15**