

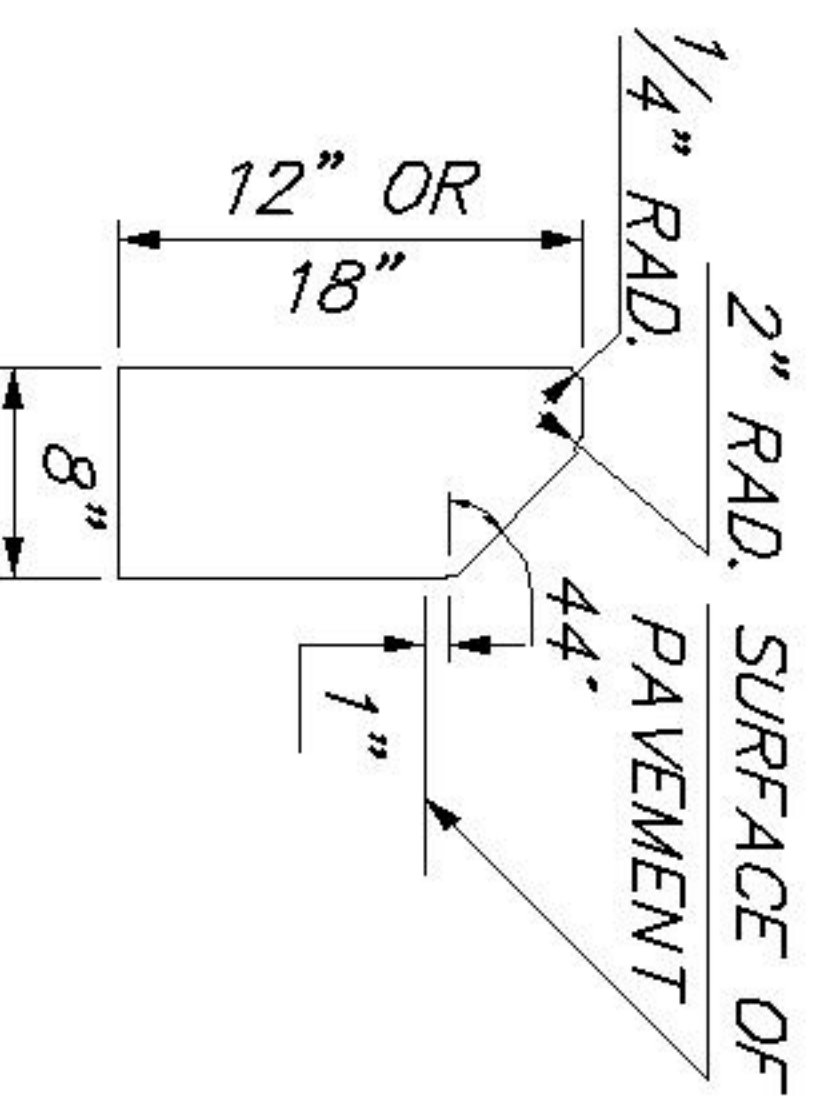


DETAIL OF  
9" X 12" OR 18"  
CONCRETE CURB

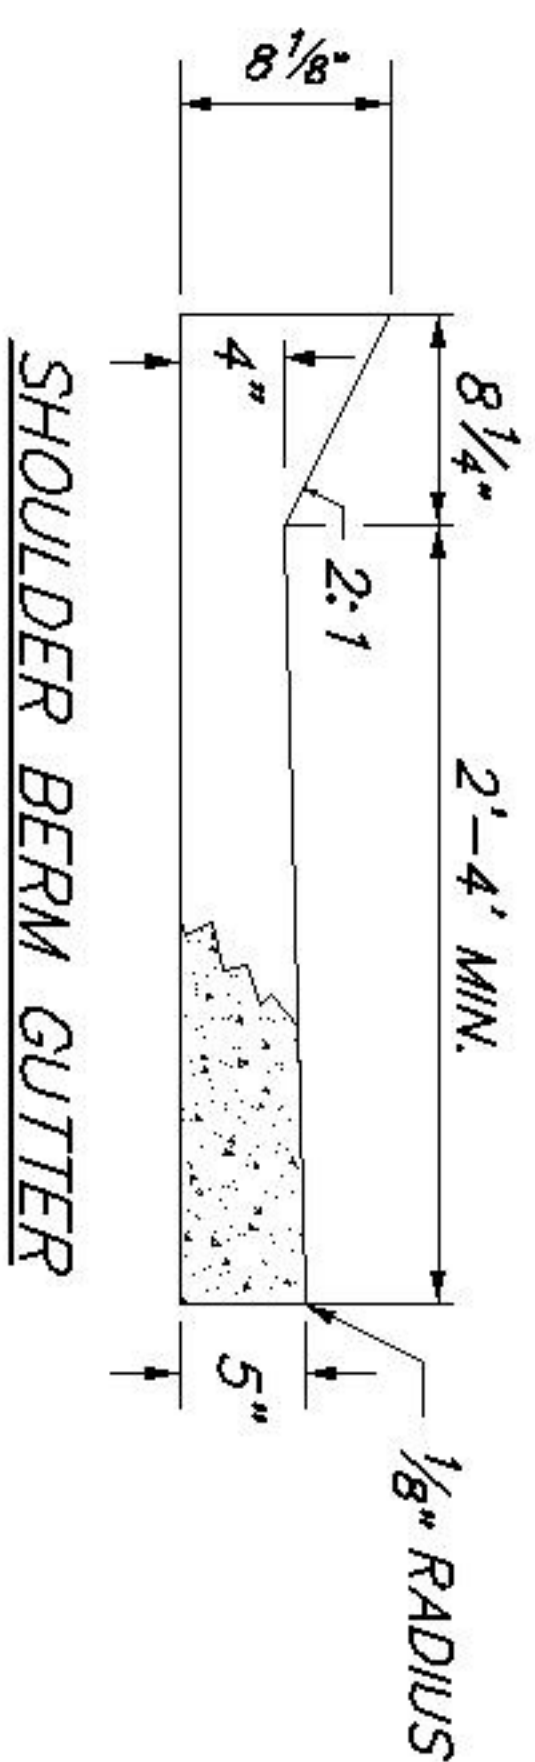

DETAIL OF  
8" X 12" OR 18"  
CONCRETE CURB

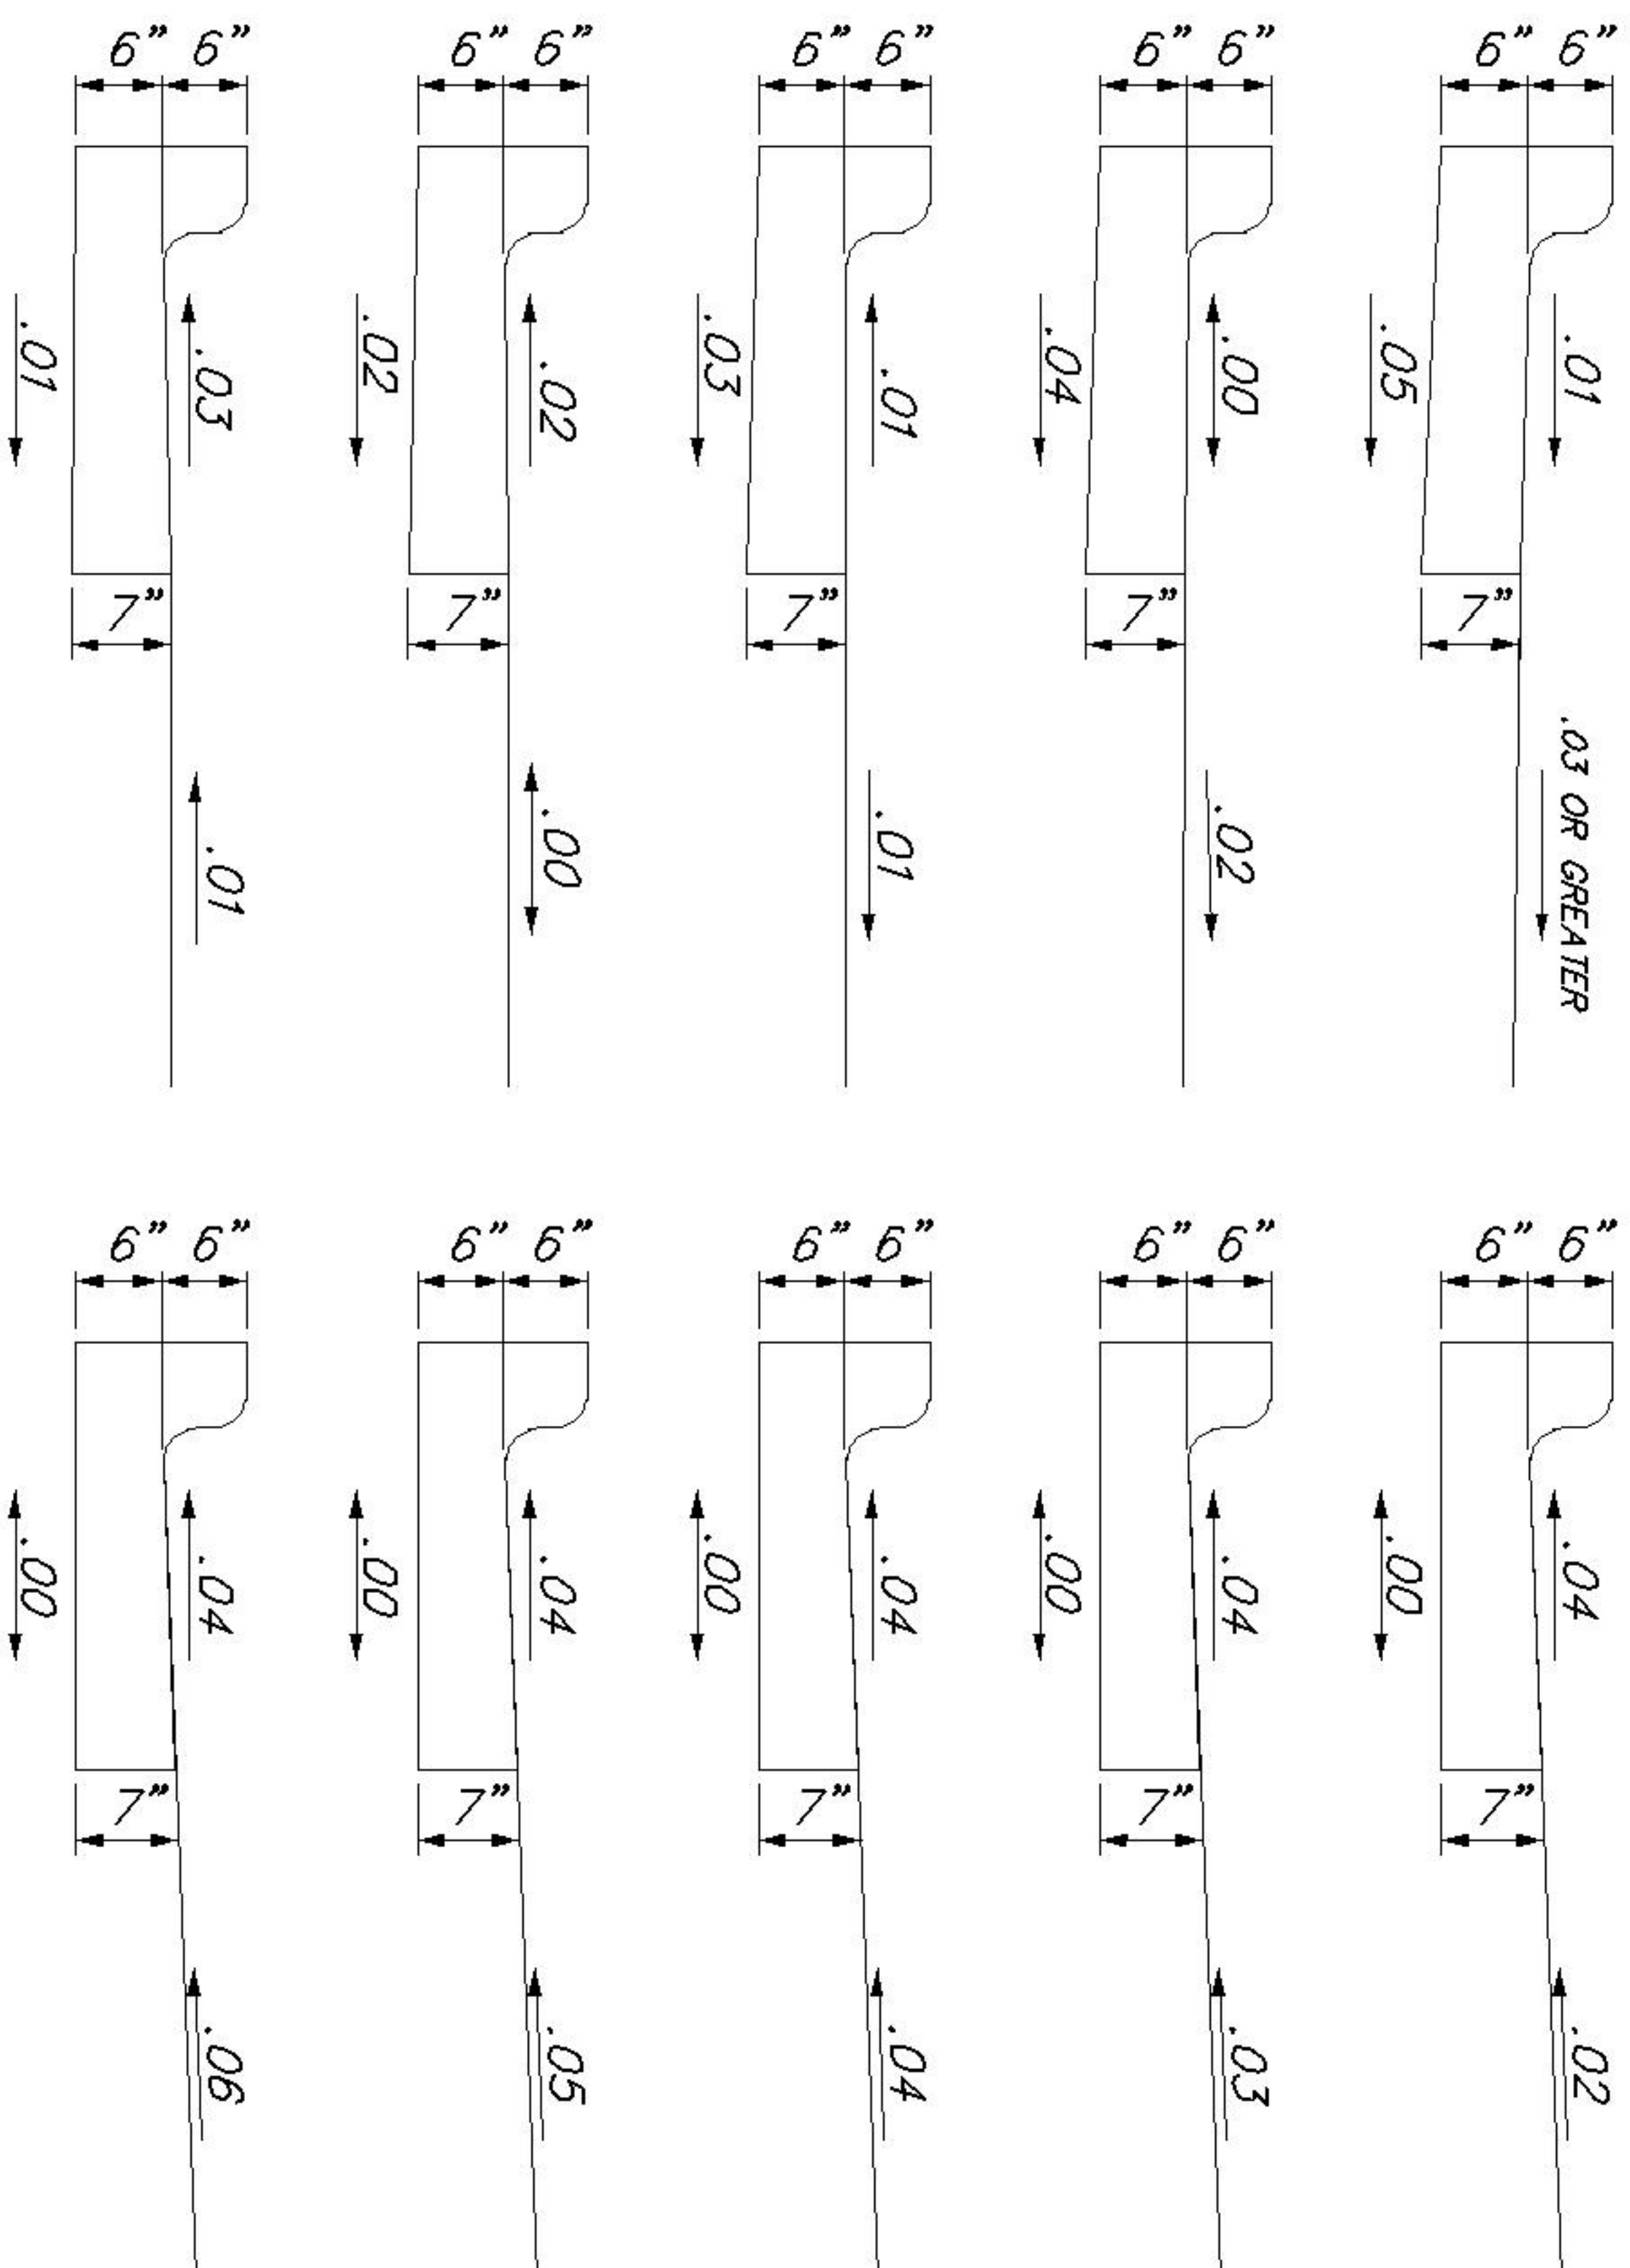

**STANDARD DETAIL**

CONCRETE CURB AND GUTTER  
SLOPE TRANSITION FOR SUPER ELEVATION

REVISED	F.B.	PG.	DATE: 11/20/97
			SCALE: NTS
			DRAWN BY: JHL
			CHECKED BY: JHD
			CITY ENGINEER: JPB

OFFICE OF THE CITY ENGINEER GASTONIA, N.C.
FILE NO. <b>71D-10A</b>