





TYPICAL LOCATION OF WHEELCHAIR RAMP, PEDESTRIAN CROSSWALKS & STOP BARS FOR TEE INTERSECTION

 TYPE "A" WHEELCHAIR RAMP
 TYPE "B" WHEELCHAIR RAMP



PLAN VIEW (TYPE "B" WHEELCHAIR RAMP)

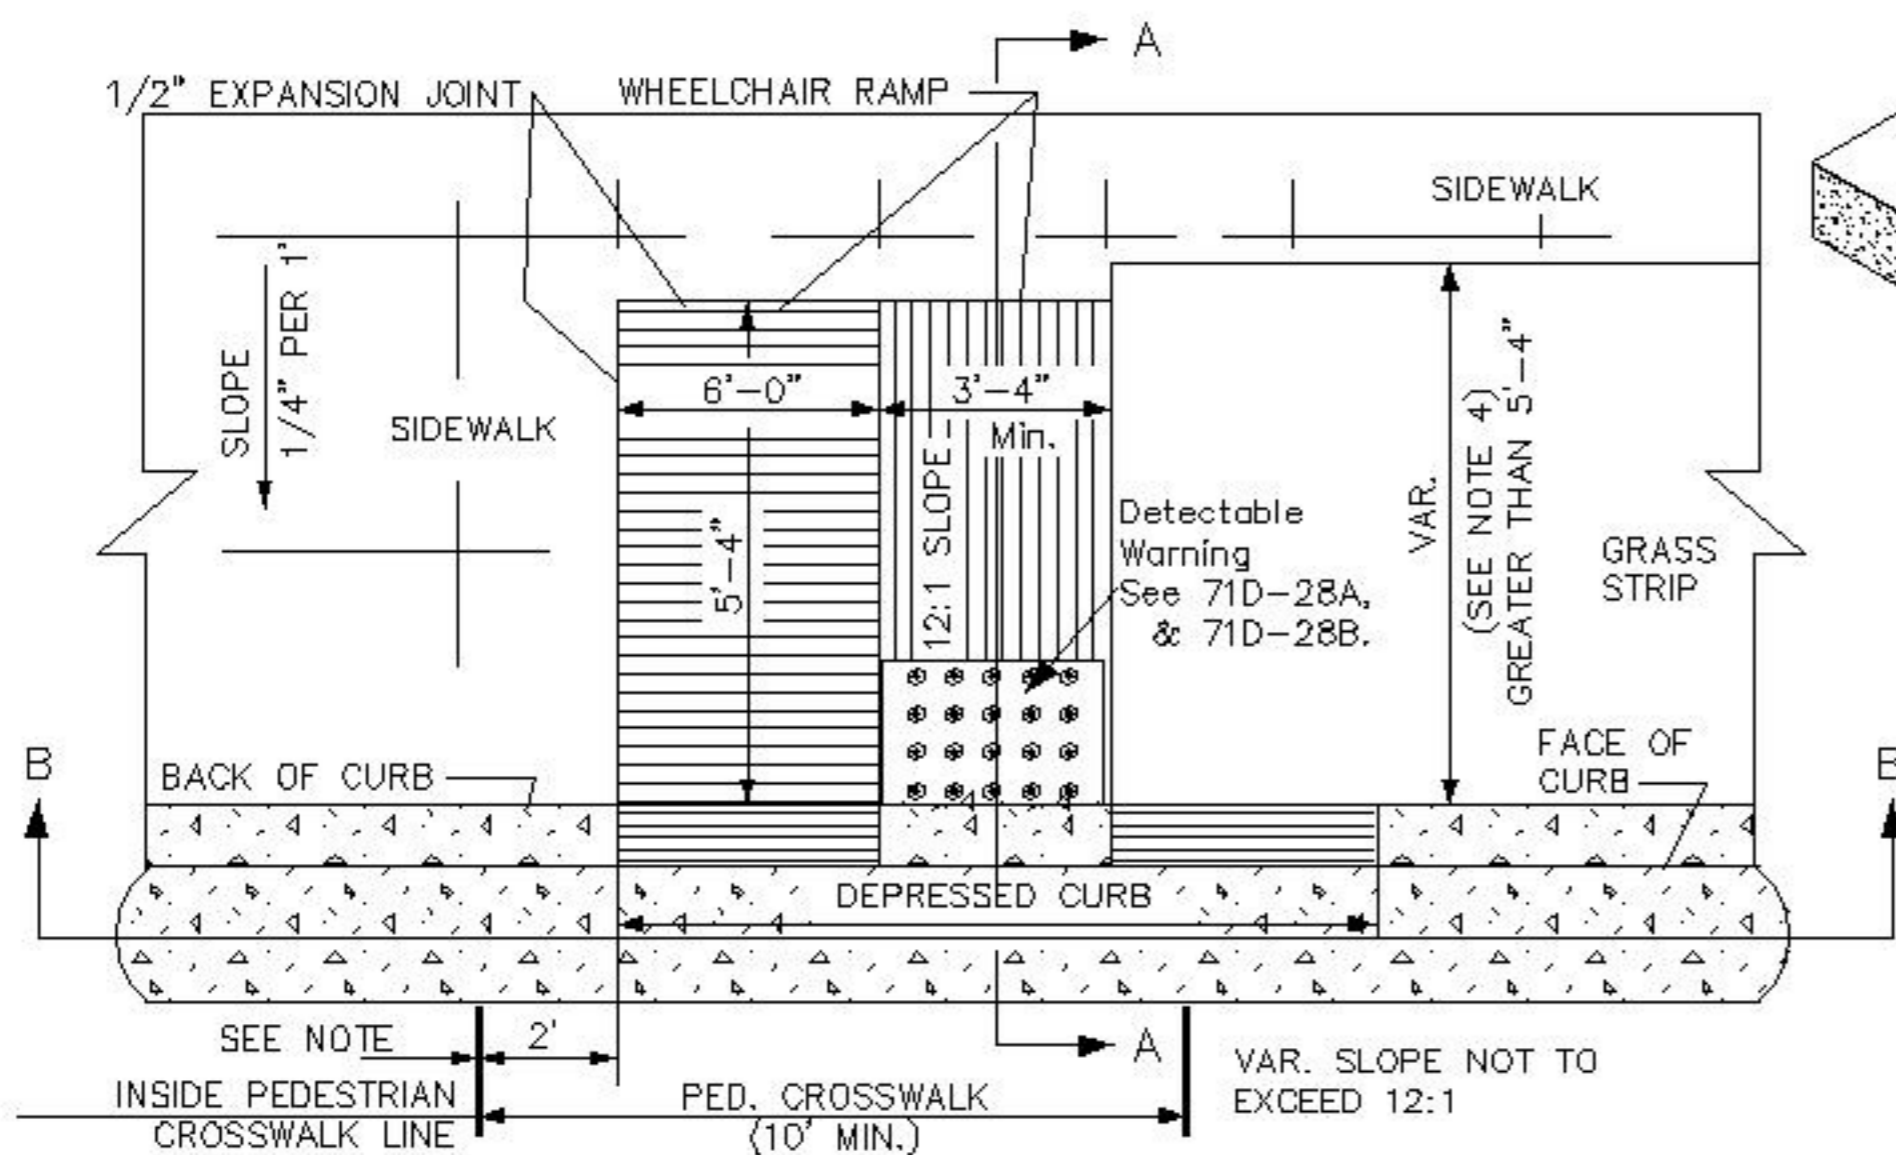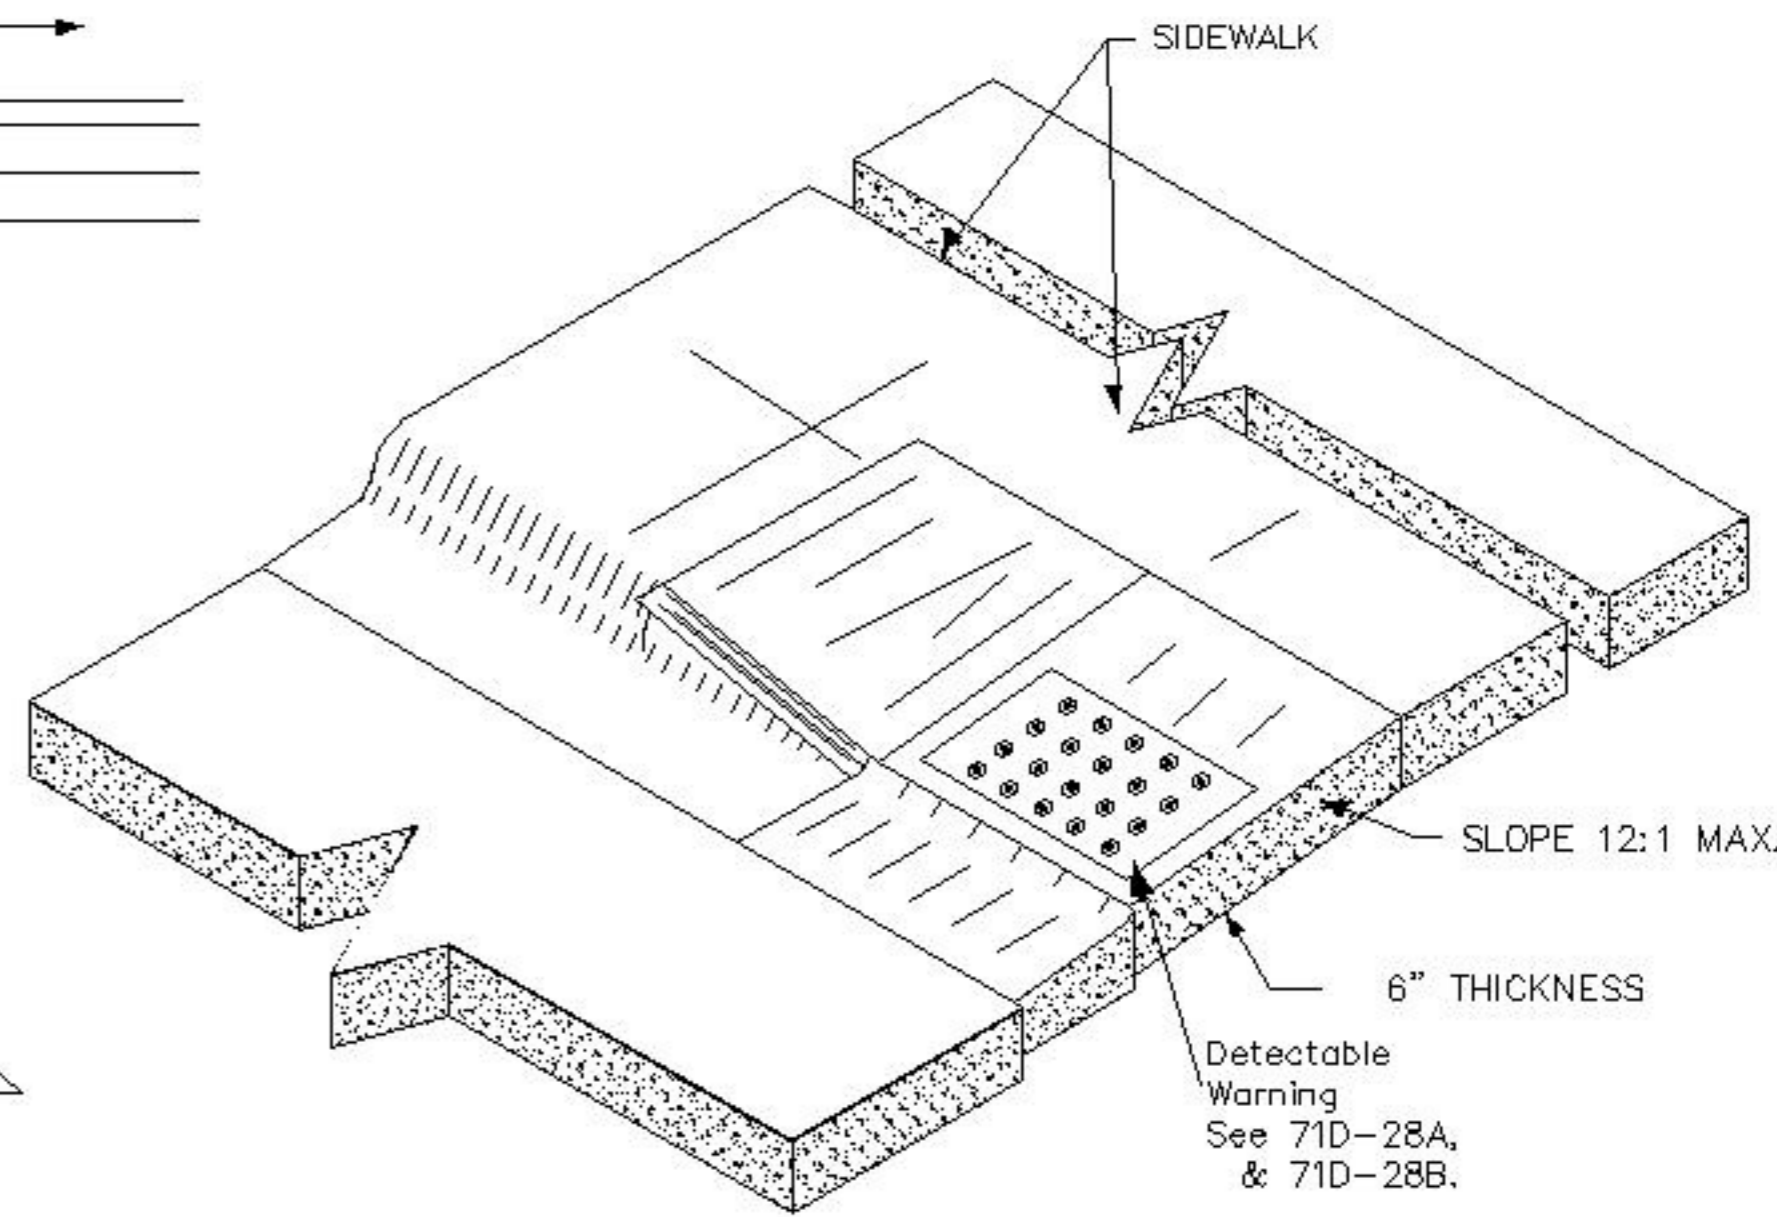

ISOMETRIC VIEW

NOTE: See Detail 71D-28A & 71D-28B.

REVISED	F.B.	PG.	DATE: APRIL 20, 1974	<h1>Standard Detail</h1>	OFFICE OF THE CITY ENGINEER	
11/1/81			SCALE: NONE		GASTONIA, N.C.	
6/22/06			DRAWN BY: N.B.M. jds		<h2>71D-28</h2>	
8/11/06			CHECKED BY: R.E.D. GVS		FILE NO.	
			CITY ENGINEER: FRW FAP	DETAILS FOR TYPE "B" WHEELCHAIR RAMP		