



Engineering and Building Services Department
Engineering Division

P.O. Box 1748 • Gastonia, NC 28053-1748 • Phone: 704.866.6761 • Fax: 704.864.9732
www.cityofgastonia.com

October 12, 2016

Pre-Bid Meeting Attendees and Plan holders

MODENA STREET (HARRISON TO SPRING) SIDEWALK

Addendum #1

• **Bid Docs:**

- Pages 1-2 of the bid documents have been revised. The Pre Bid date is 2:00pm Tuesday October 11, 2016. **Bids are due 2:00pm, Tuesday October 25, 2016.** The eBid Doc# is (4692298). The revised pages are attached to this Addendum. If you have already picked up your bid documents and plans, and would prefer a hard copy of the revised sheets, please contact caryr@cityofgastonia.com.
- Special Notice page indicates contract is 60 days. **This is a 75 day contract.**
- Note that this City project is federally funded. Federal Certification forms are in the bid documents.

• **Project Proposal Revision:**

- Line item # 4, Supplemental Undercut Excavation, has been revised to CY unit. Line item #21 has been added for ditch liner. The revised proposal is attached to this Addendum. If you have already picked up your bid documents and plans, and would prefer a hard copy of the revised proposal, please contact caryr@cityofgastonia.com.

• **Project Proposal Clarification:**

- Item #20, the unit SFF is square foot of wall face.

• **Ditch Liner:**

- Contractor shall install ditch liner from Sta. 13+50 to 16+00 for re-constructed ditch behind proposed sidewalk. Refer to section 9.10.03 of the special provisions Mid Weight Extended-Term Blanket for specifications. A line item (#21) has been added on the revised proposal for this additional item;

• **Additional Cross Sections:**

- Additional cross sections for proposed sidewalk from Sta. 0+00 to 9+00 and 13+50 to 16+09. (X-1 thru X-5) are attached to this Addendum. If you have already picked up your bid documents and plans, and would prefer a hard copy of the revised sheets, please contact caryr@cityofgastonia.com.

- **Bituminous Concrete Pavement Repair/ Section-Retaining Wall & Section Planter Strip Details**
 - Existing line item for pavement repair(#10) and the section details shown on Sheet 5 of the project plans reflect a section of 8” ABC with 1 ½ “ SF-9.5B and 2 ½” I-19.0B. The line item for pavement repair and the detail shall be revised to reflect a full depth pavement section of 6” I-19.0B and 2” S9.5B. Line item #10 Bituminous Concrete Pavement Repair price shall reflect this change upon project proposal.

If you have any questions, or require additional information, please do not hesitate to contact me at 704-869-1037 or caryr@cityofgastonia.com. **Questions will be received until 5:00pm, October 17, 2016.**

Bidders shall acknowledge receipt of this addendum on the outside of their bid packages.

Respectfully,


Cary Rodriguez, Project Manager

cc: Curtis C. Bost, III, PE; City Engineer / Director Engineering & Building Services
Jason Wallace, PE; Civil Engineer III
Margo M. Tausel, Project Administrator

MODENA STREET
 PROPOSED SIDEWALK
 MUNICIPAL IMPROVEMENTS
 OFFICE OF THE CITY ENGINEER
 150 SOUTH YORK STREET - GASTONIA NC 28052 Phone: 704-866-6943









Revisions:

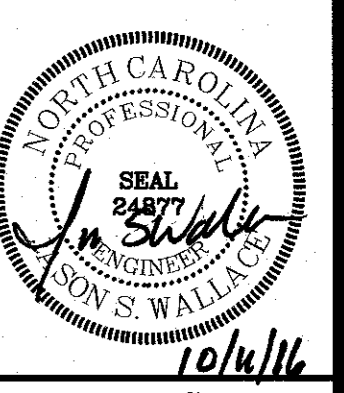



Drawn By: MGB
 Checked By: JSW
 City Engineer: CCB
 Scale: 1" = 5'
 Date: 10/11/16







803-3

SHEET X-1

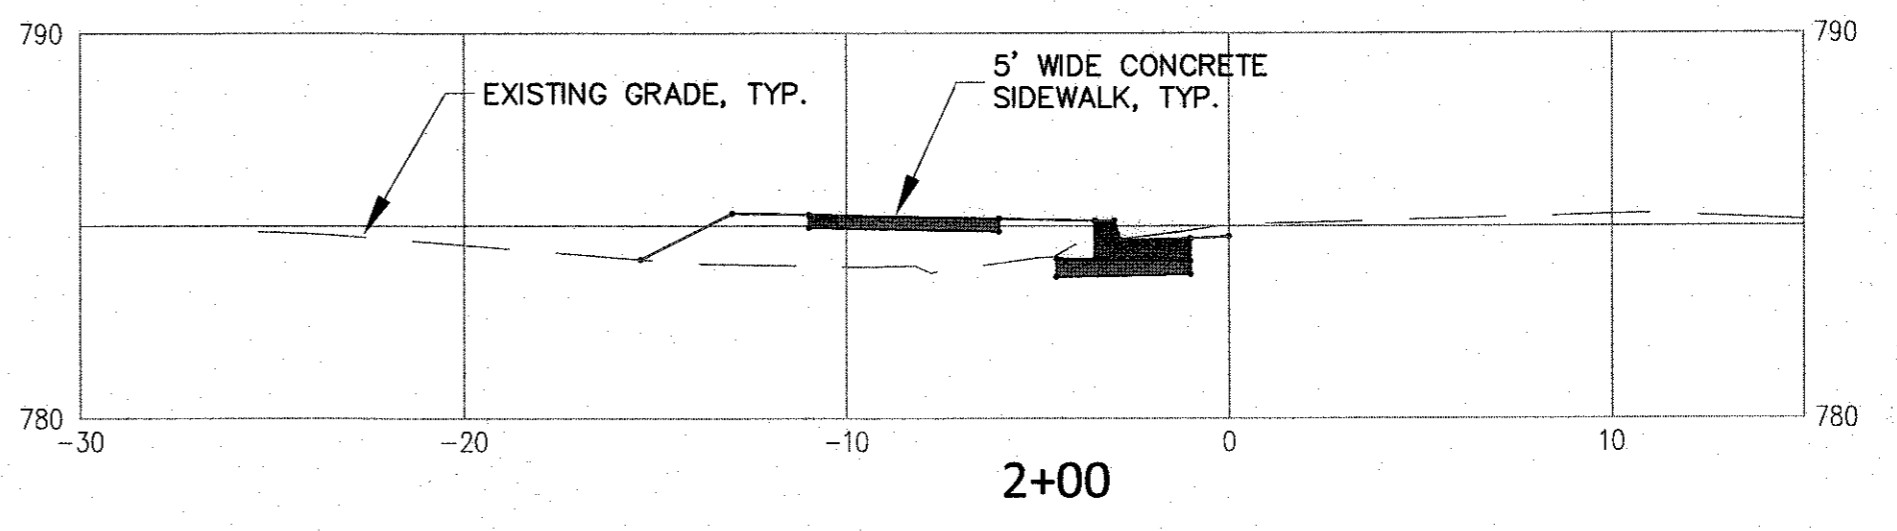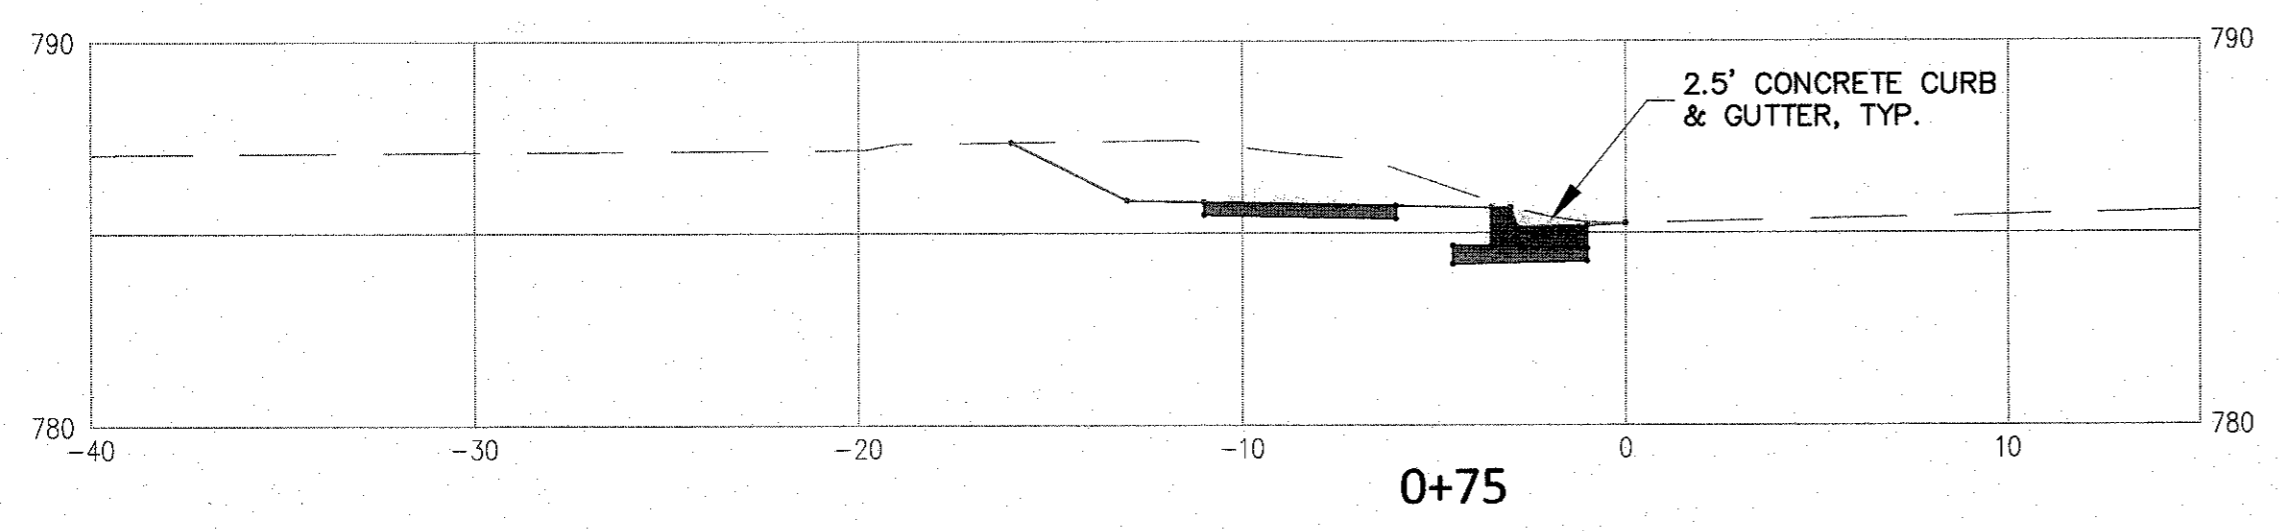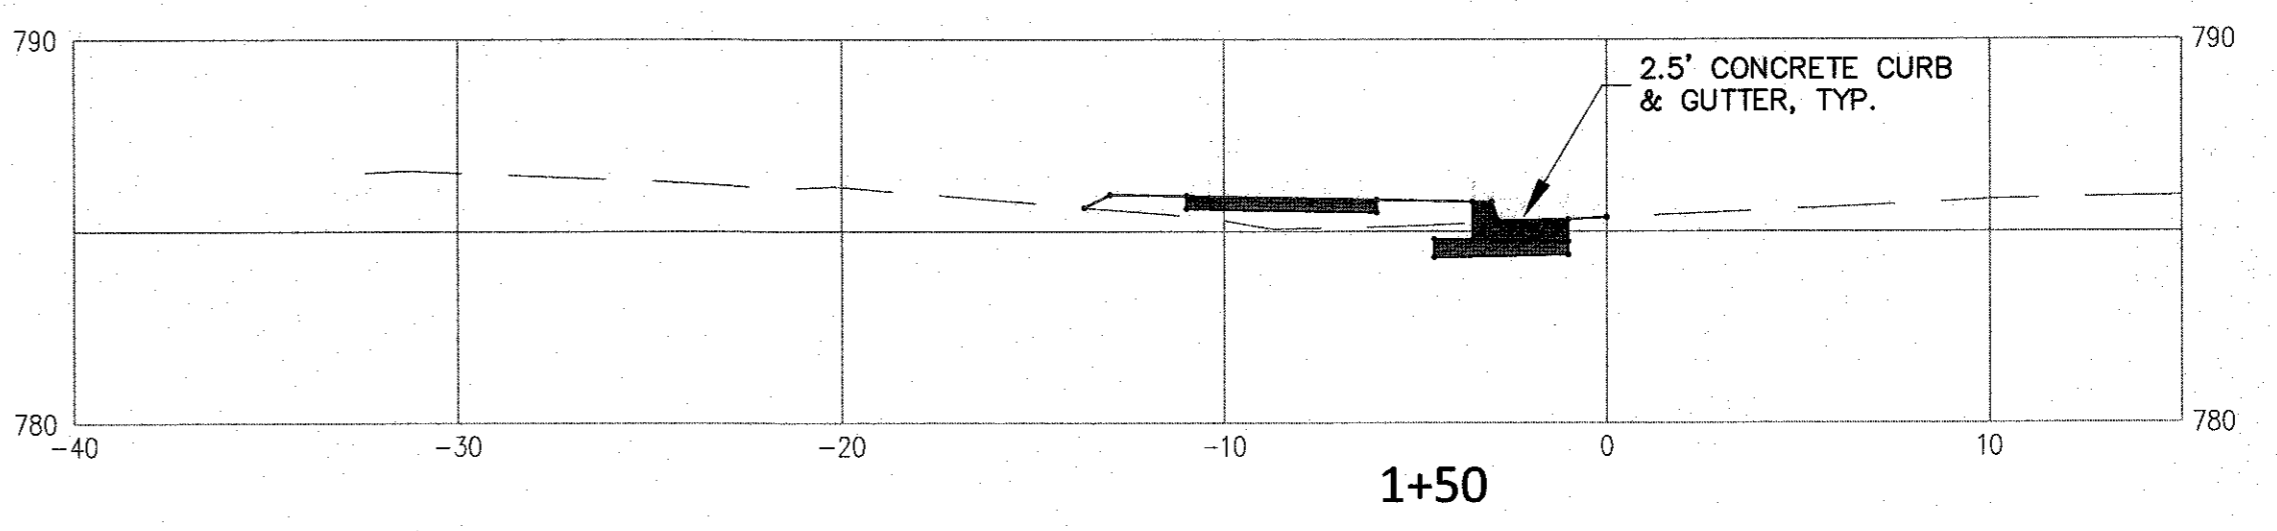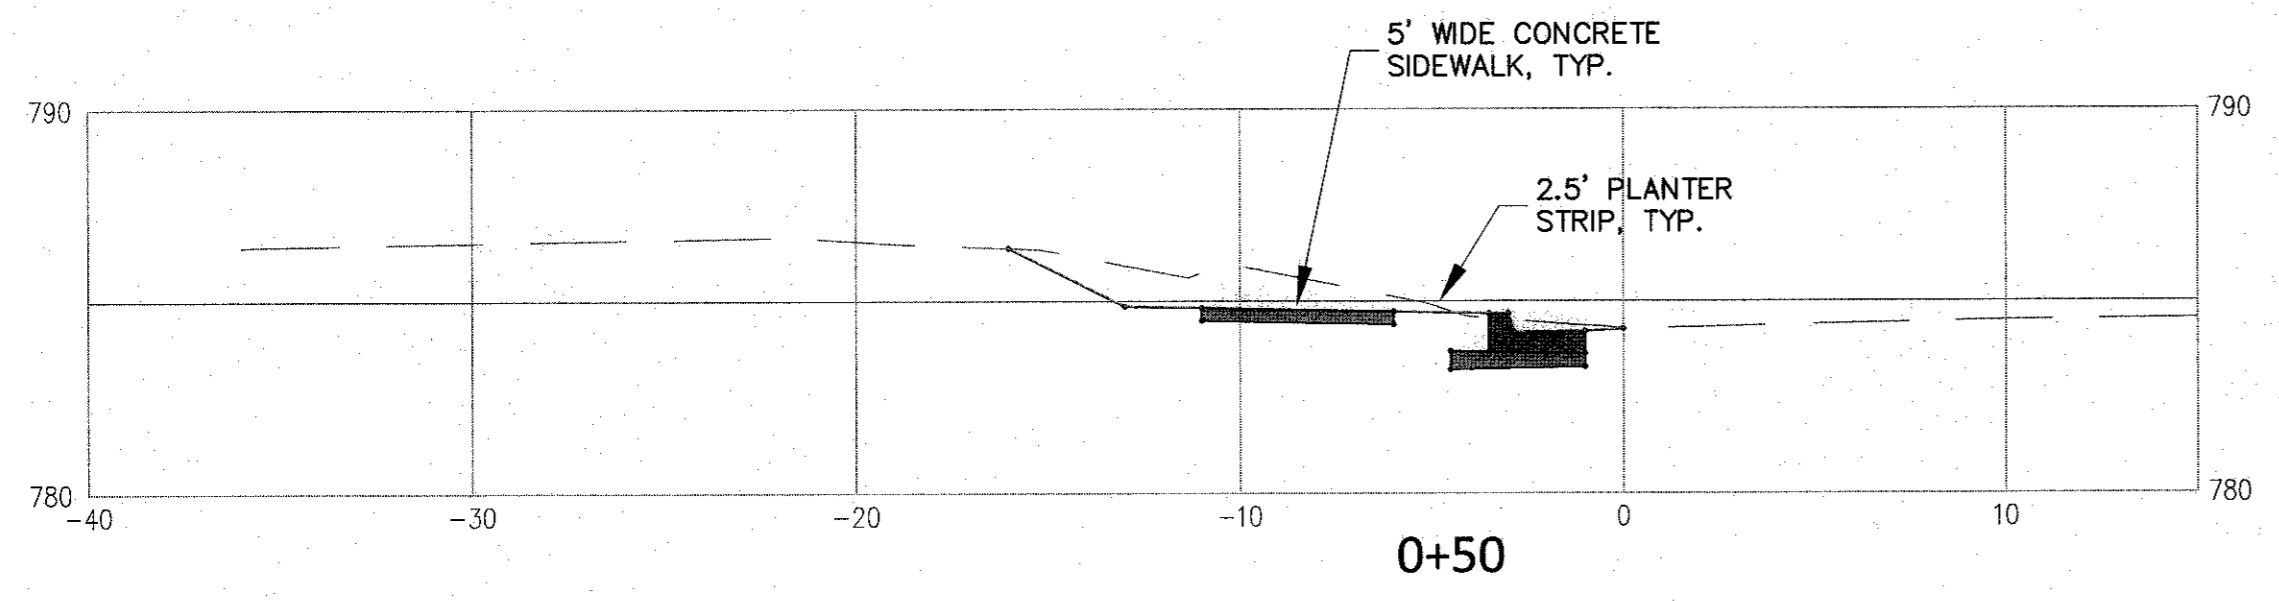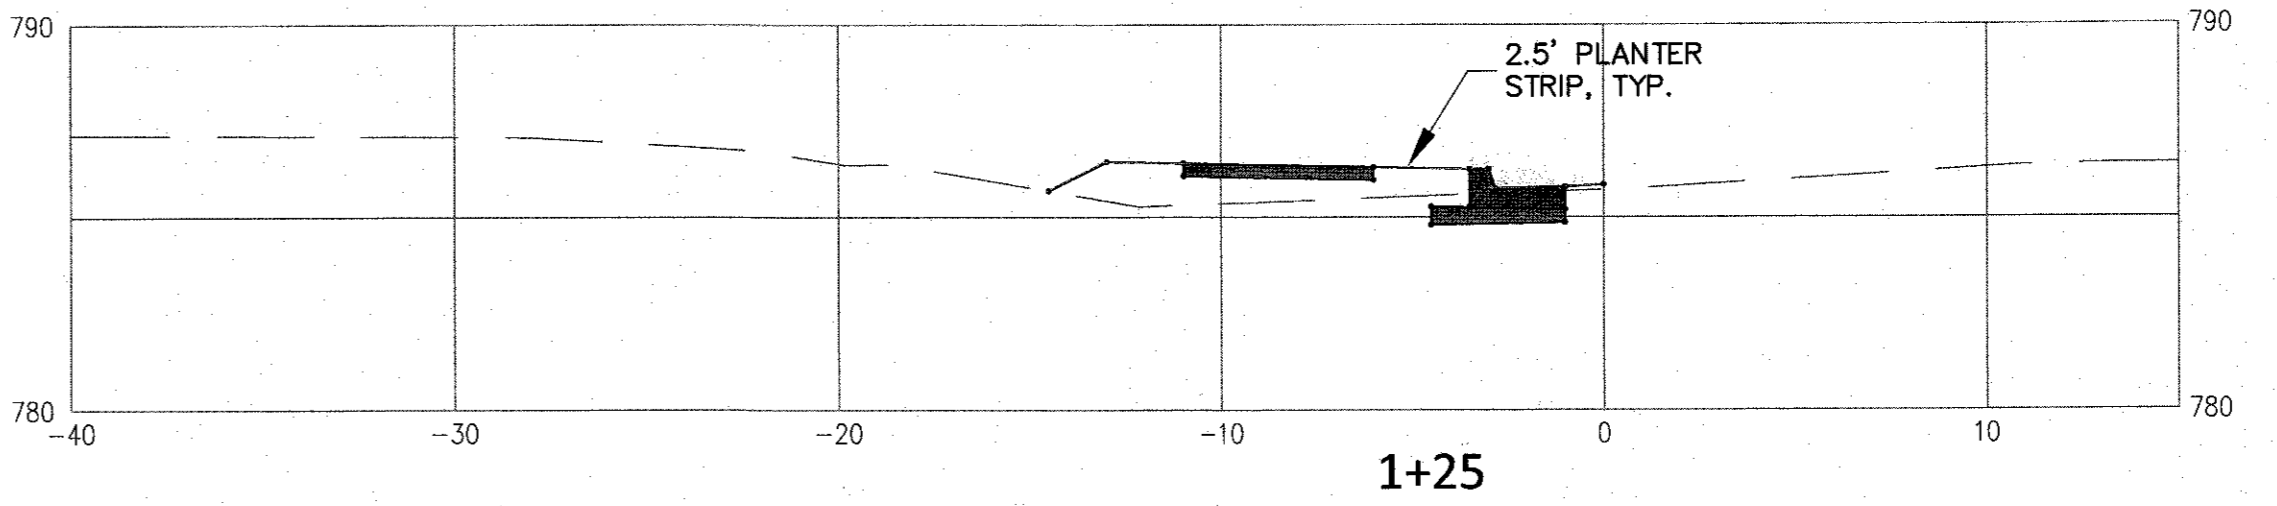
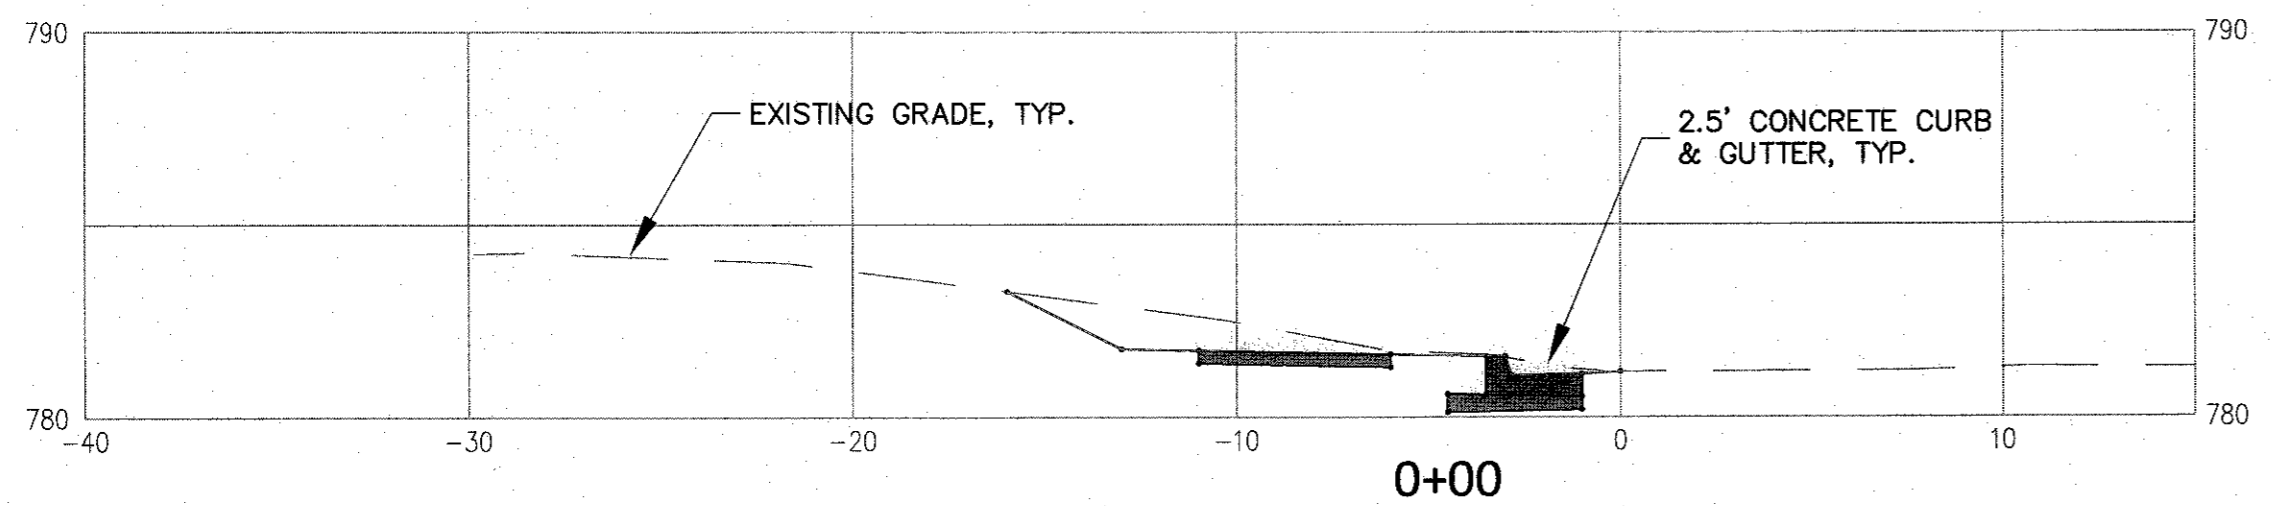


NOTE: ALL BACK OF CURB ELEVATIONS ARE
 BASED ON EXISTING EDGE OF ASPHALT
 ELEVATIONS, (0.42±)

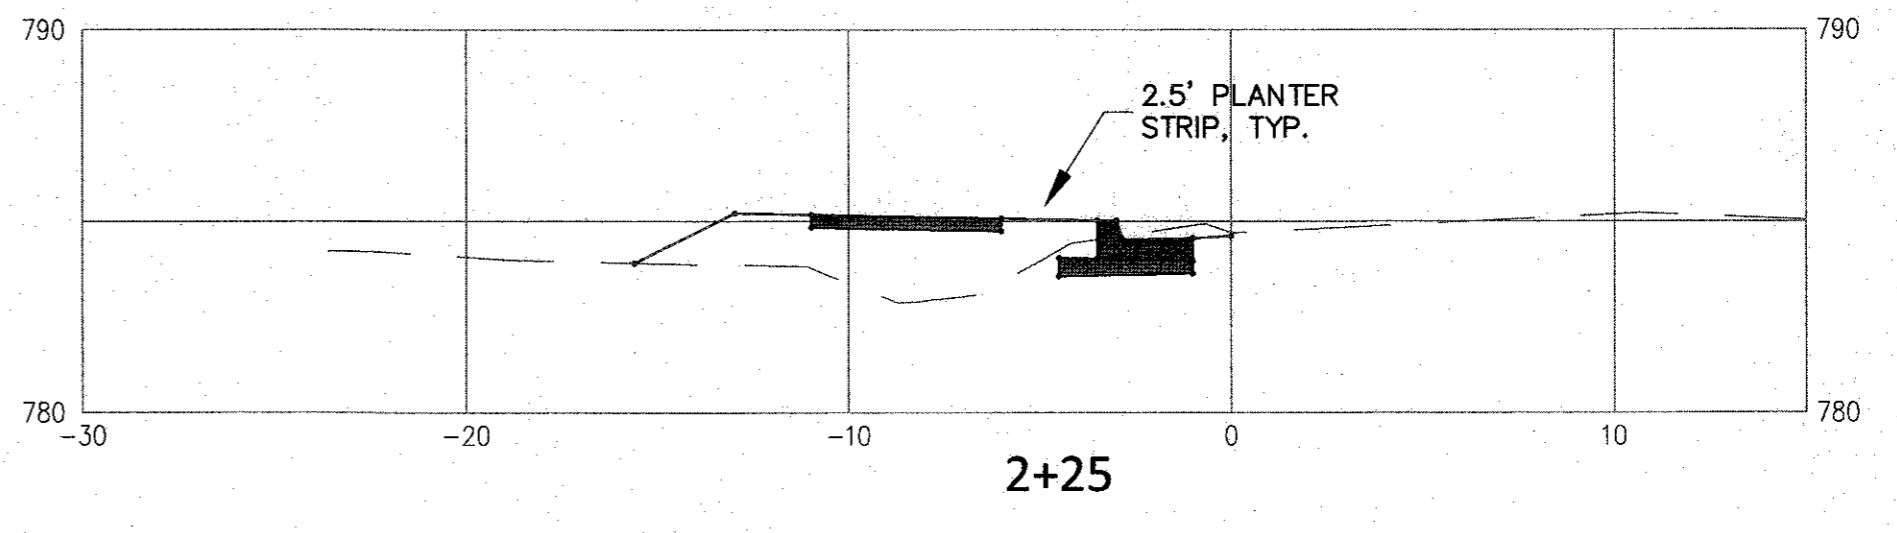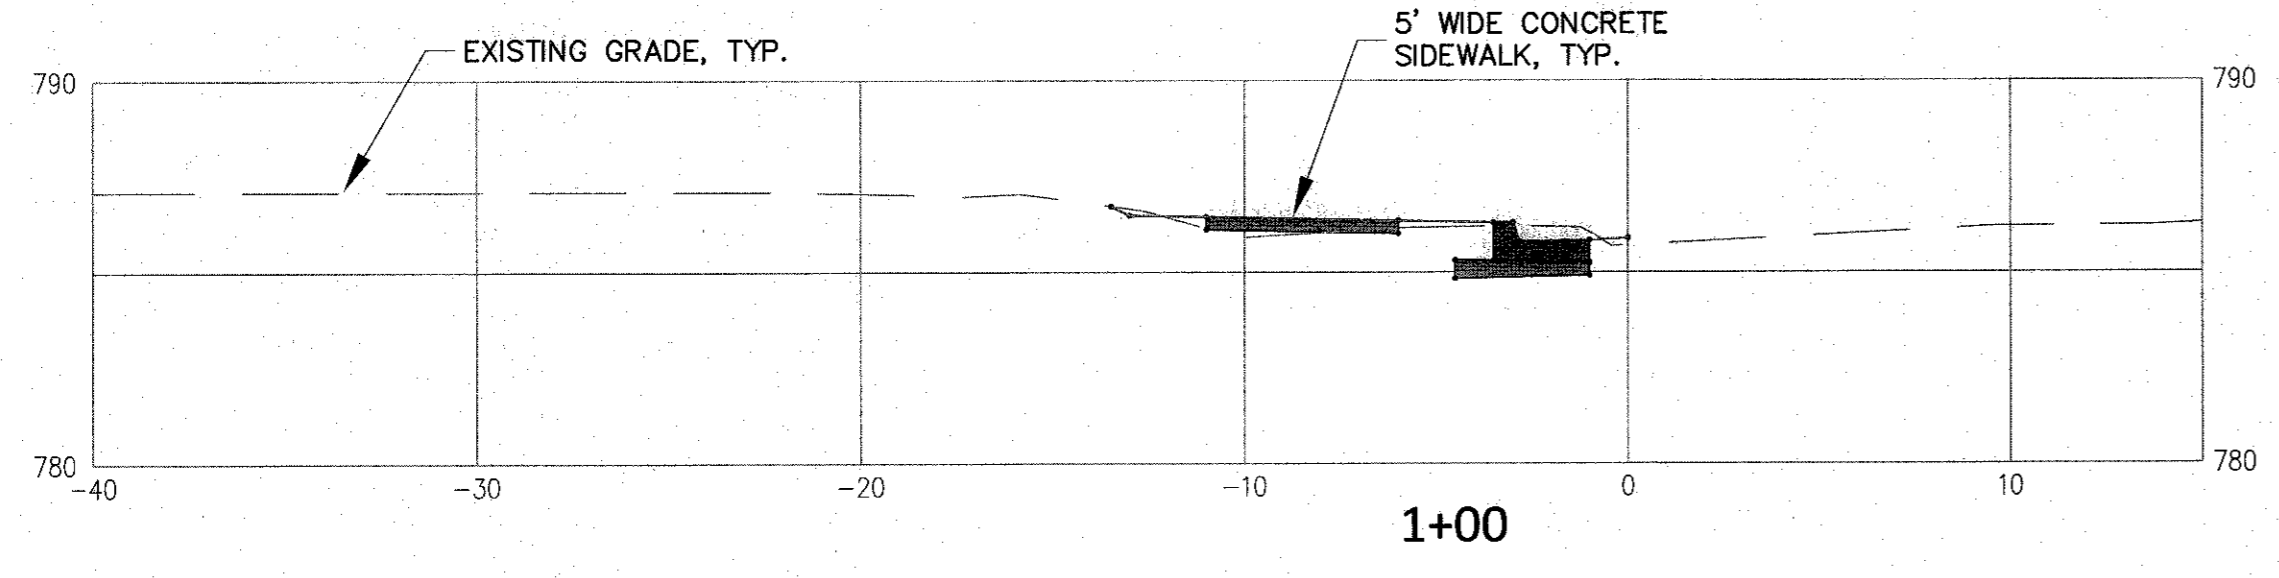

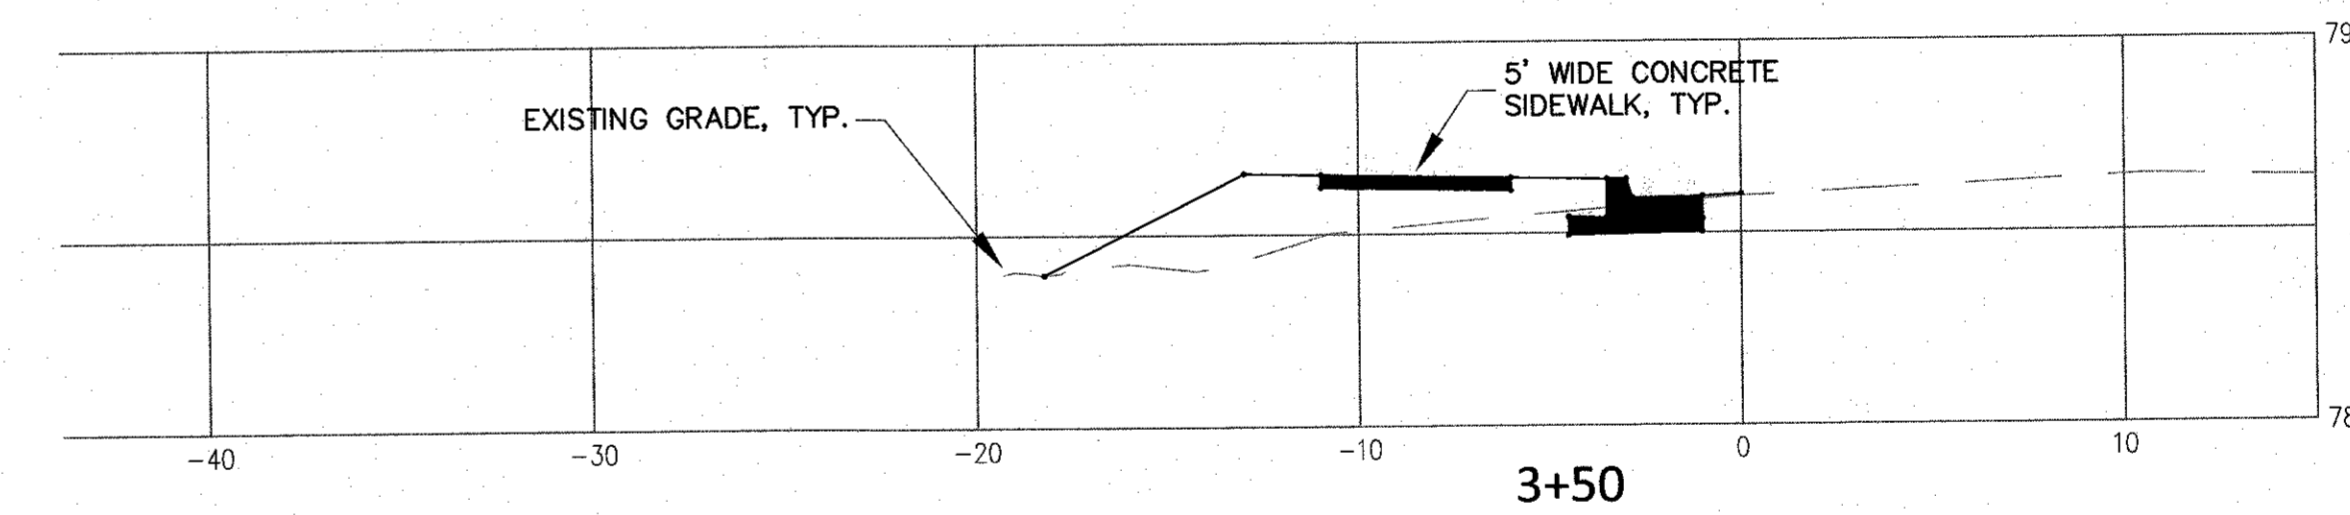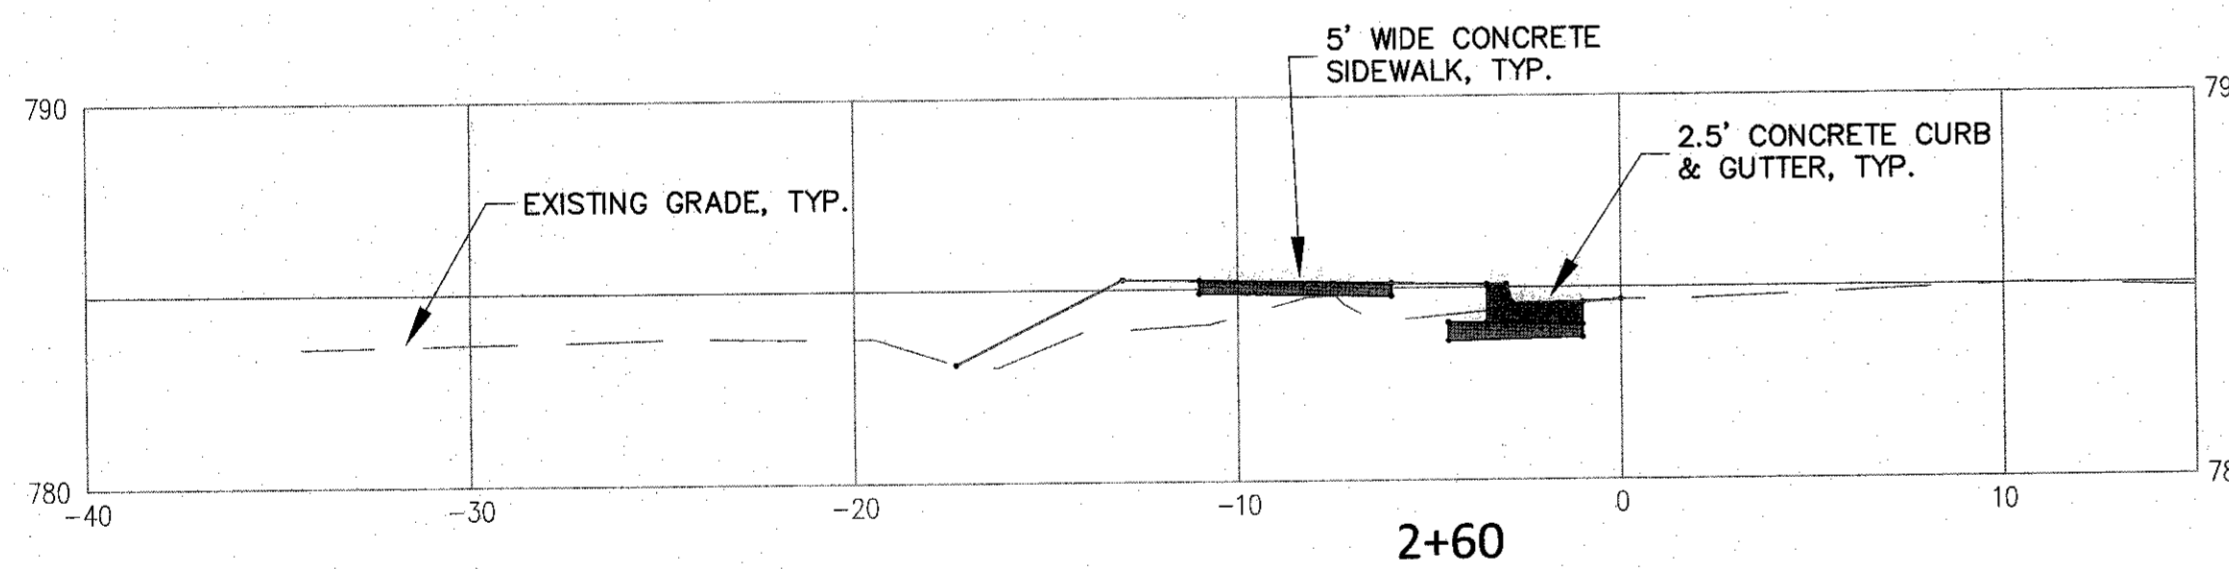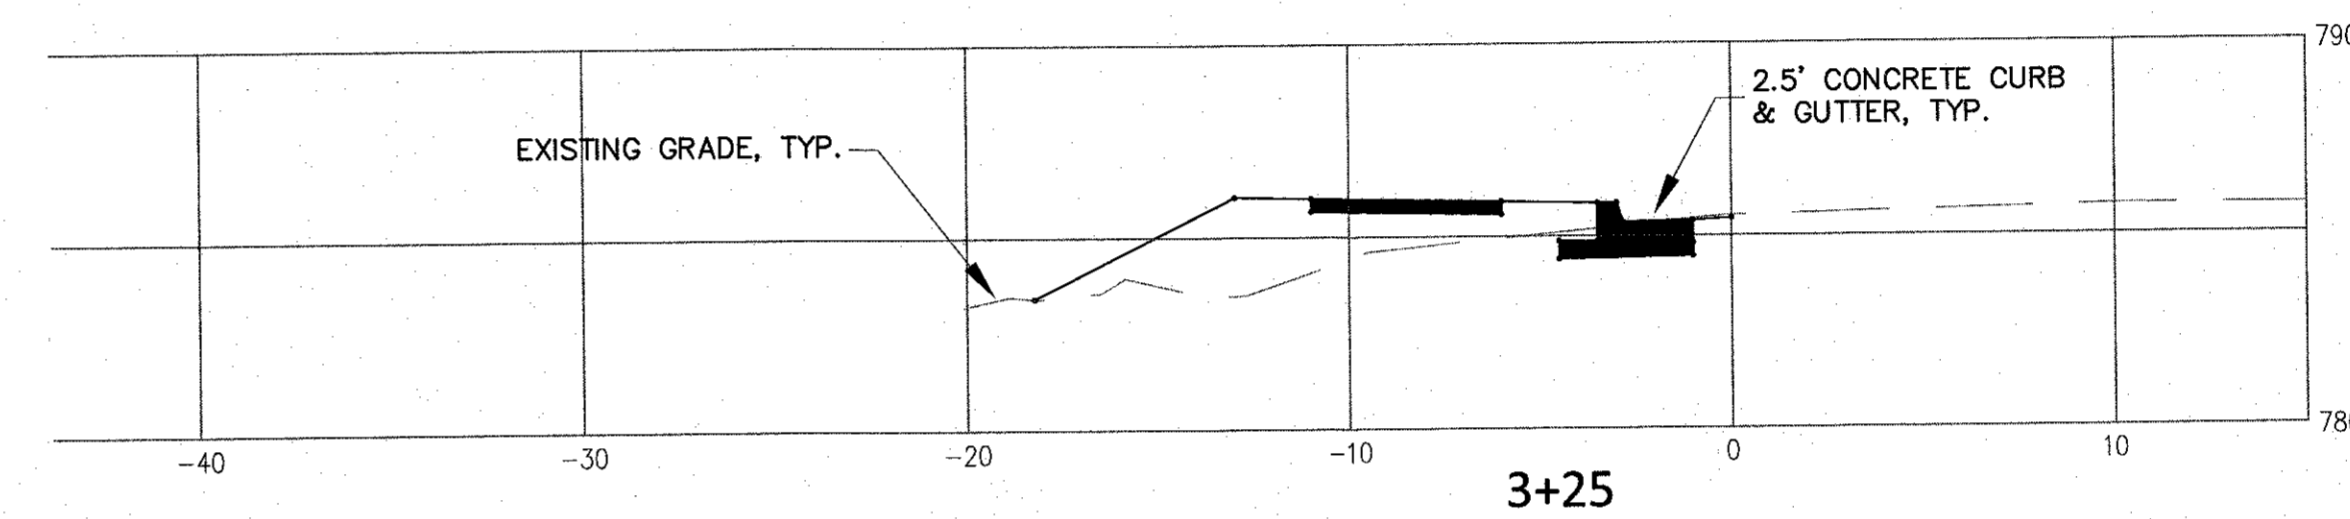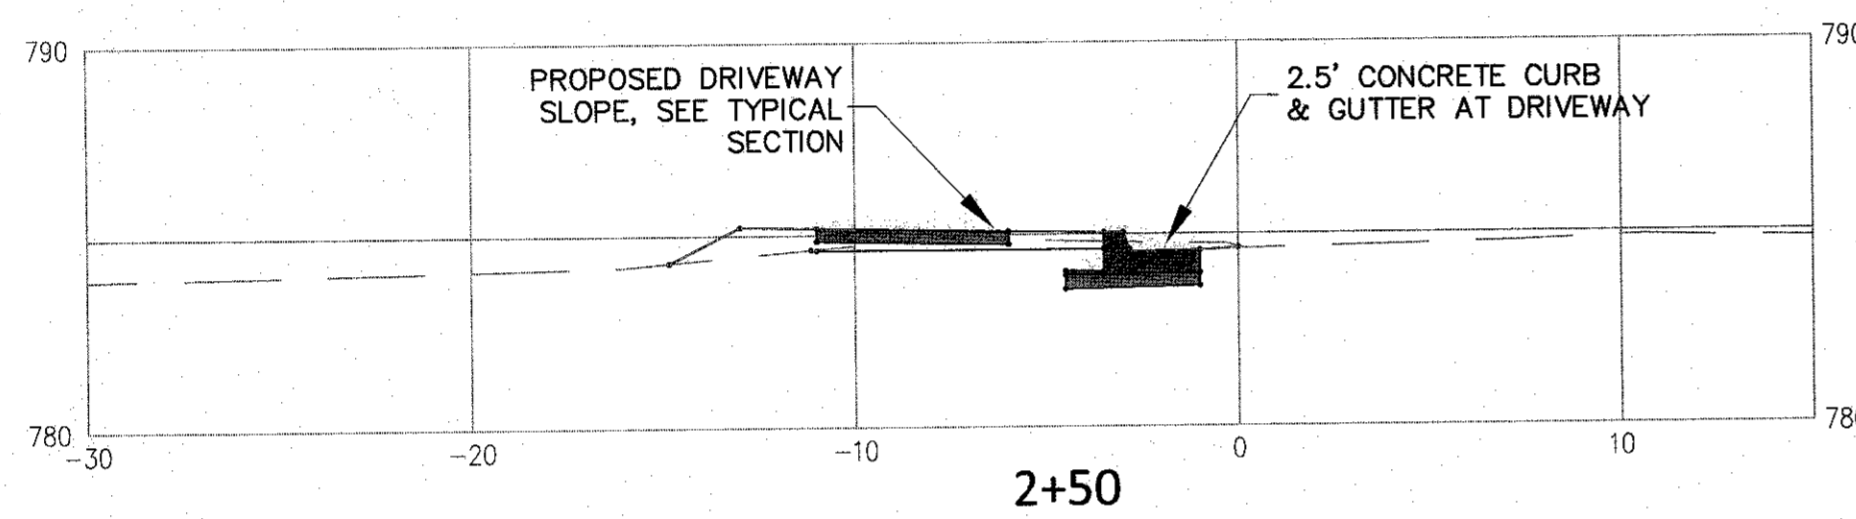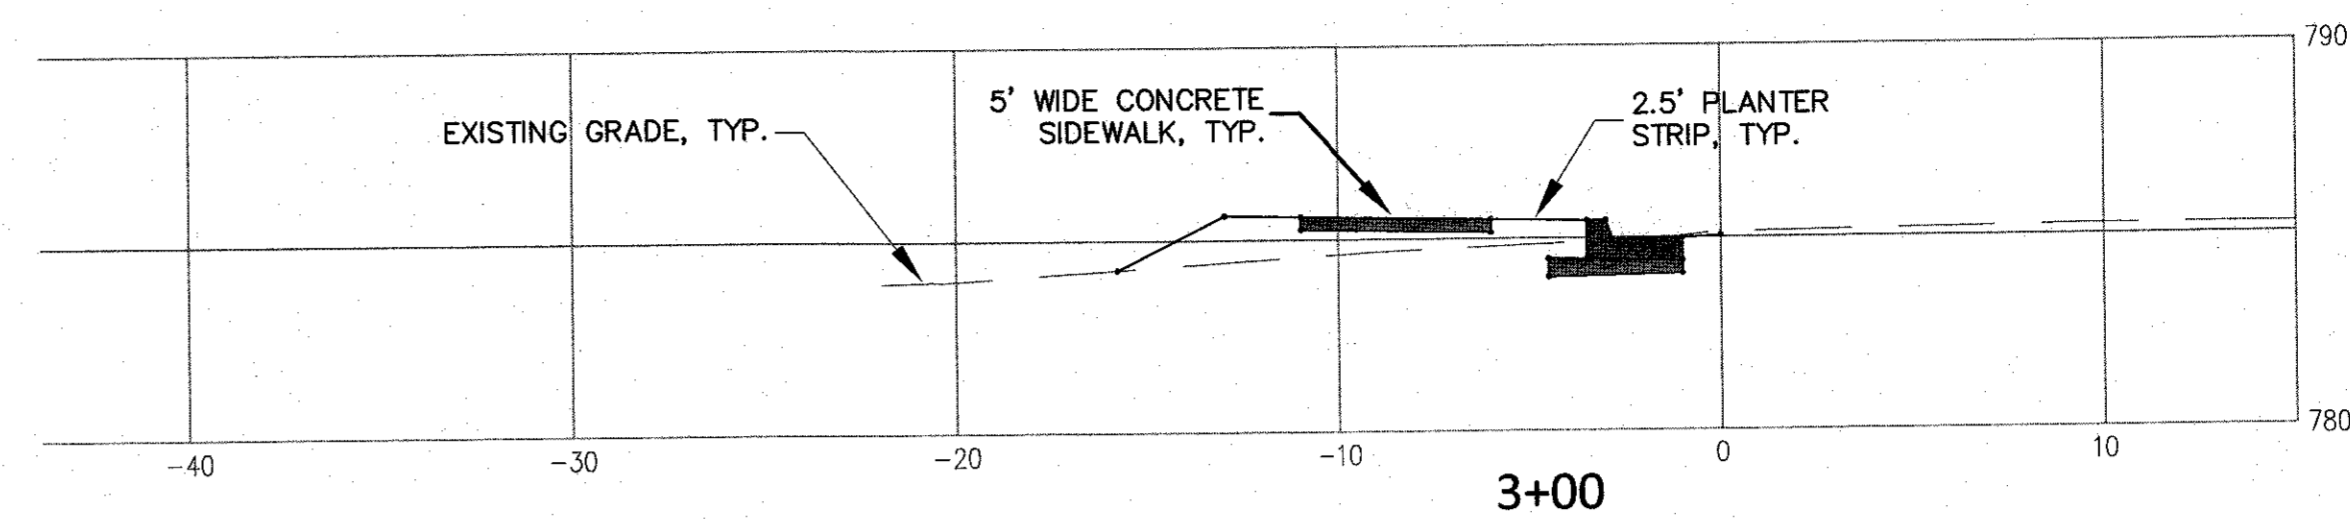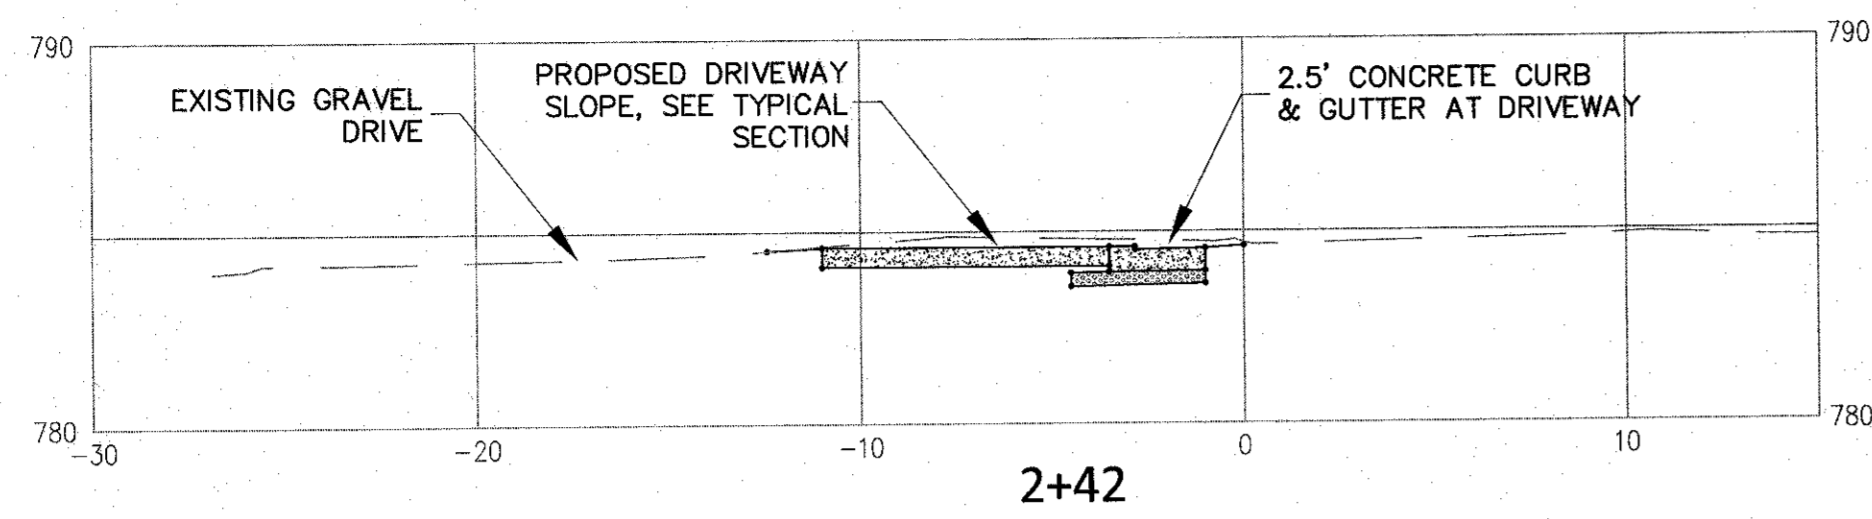

NOTE: ALL BACK OF CURB ELEVATIONS ARE BASED ON EXISTING EDGE OF ASPHALT ELEVATIONS, (0.42'±)

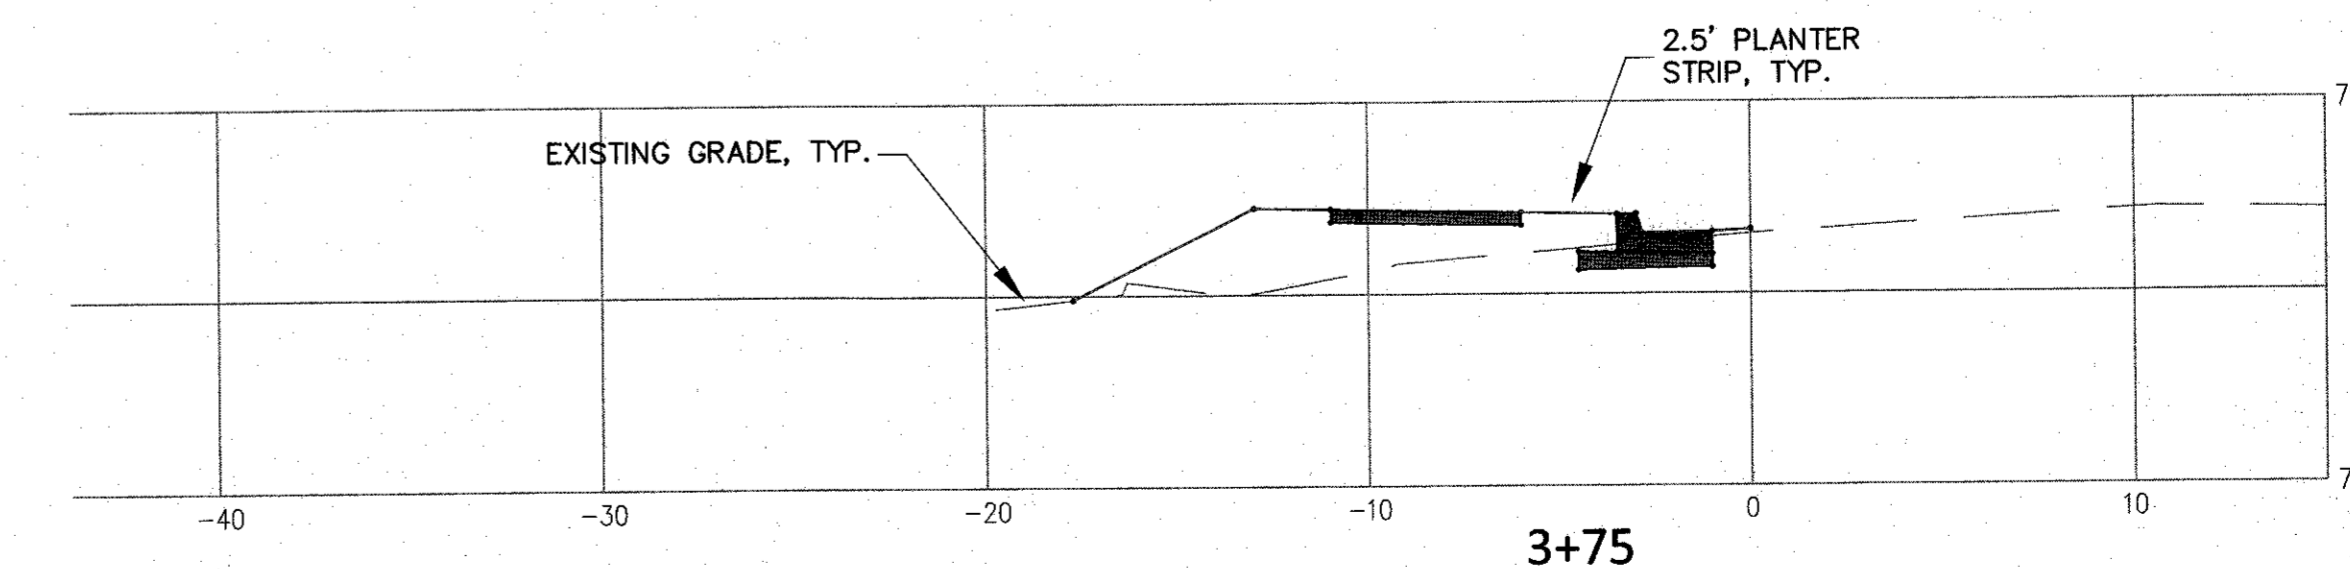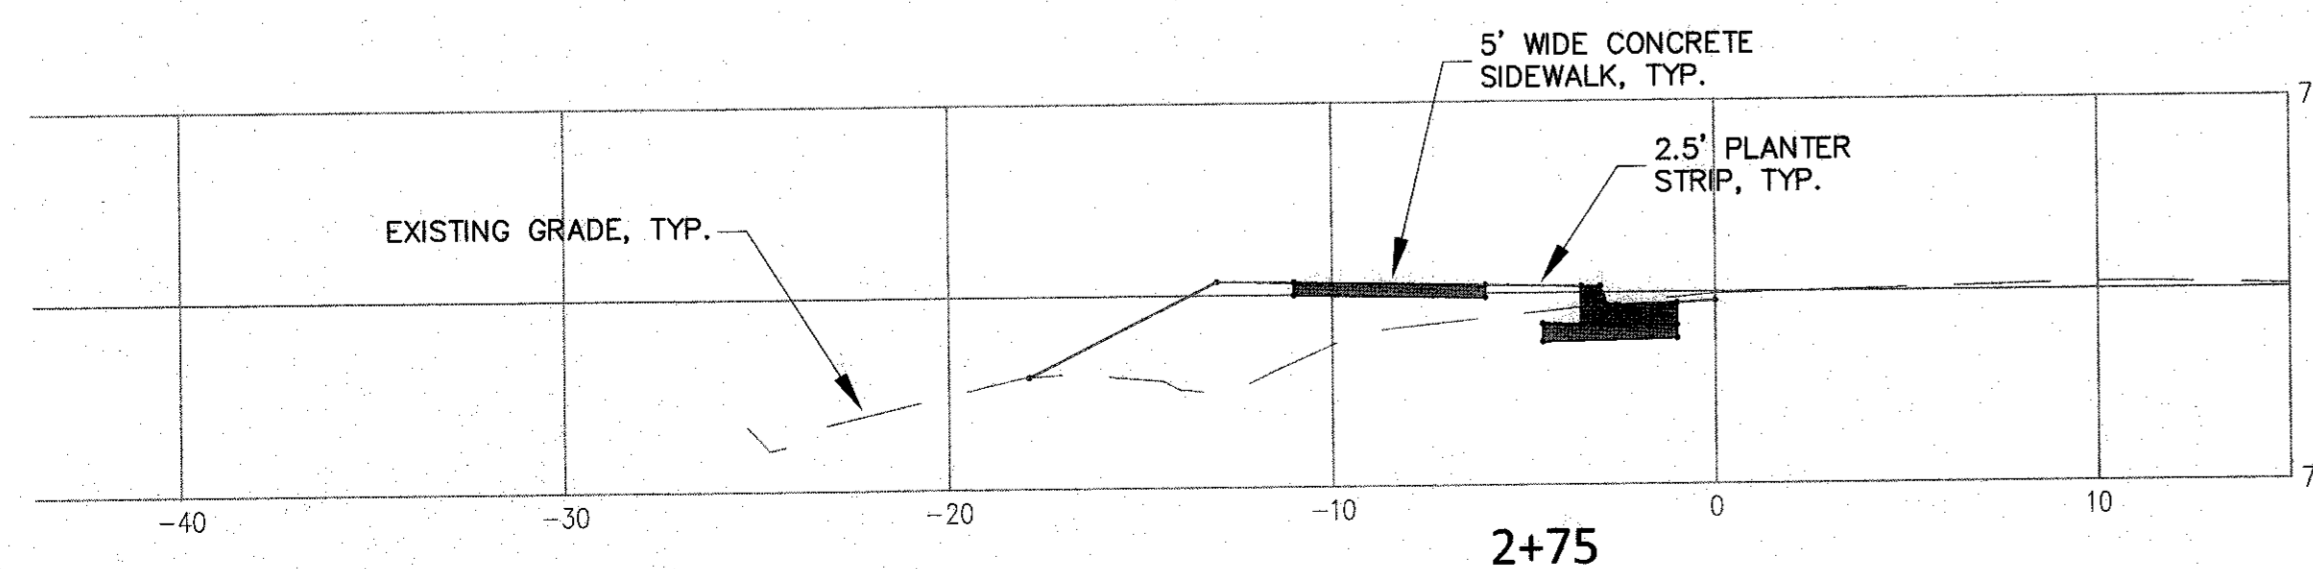

MODENA STREET
PROPOSED SIDEWALK

MUNICIPAL IMPROVEMENTS
OFFICE OF THE CITY ENGINEER
150 SOUTH YORK STREET - GASTONIA, NC 28052 Phone: 704-866-6943









Revisions:





Drawn By: MGB
Checked By: JSW
City Engineer: CCB
Scale: 1" = 5'
Date: 10/11/16

803-3

SHEET X-2

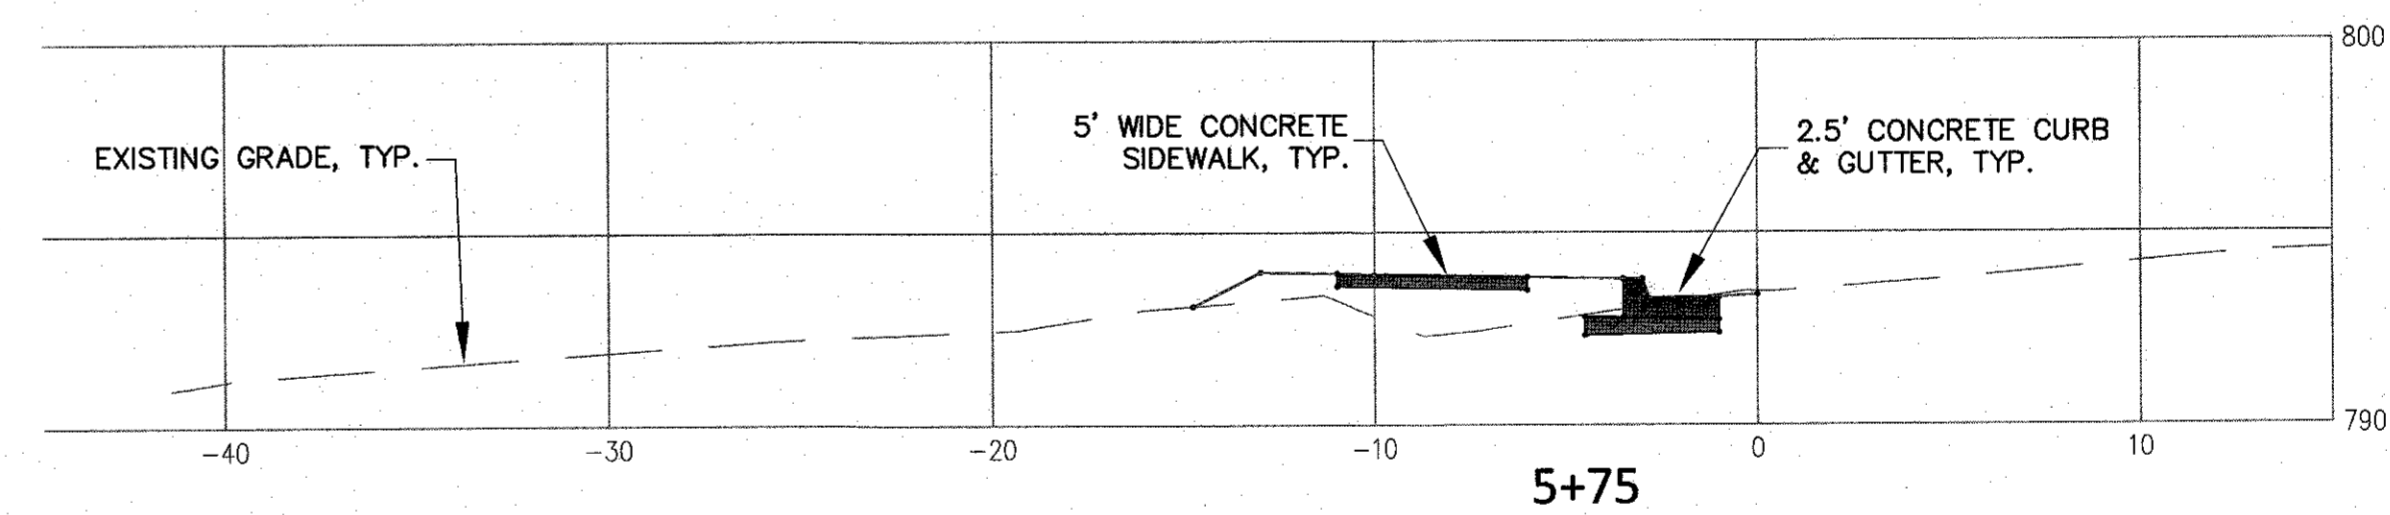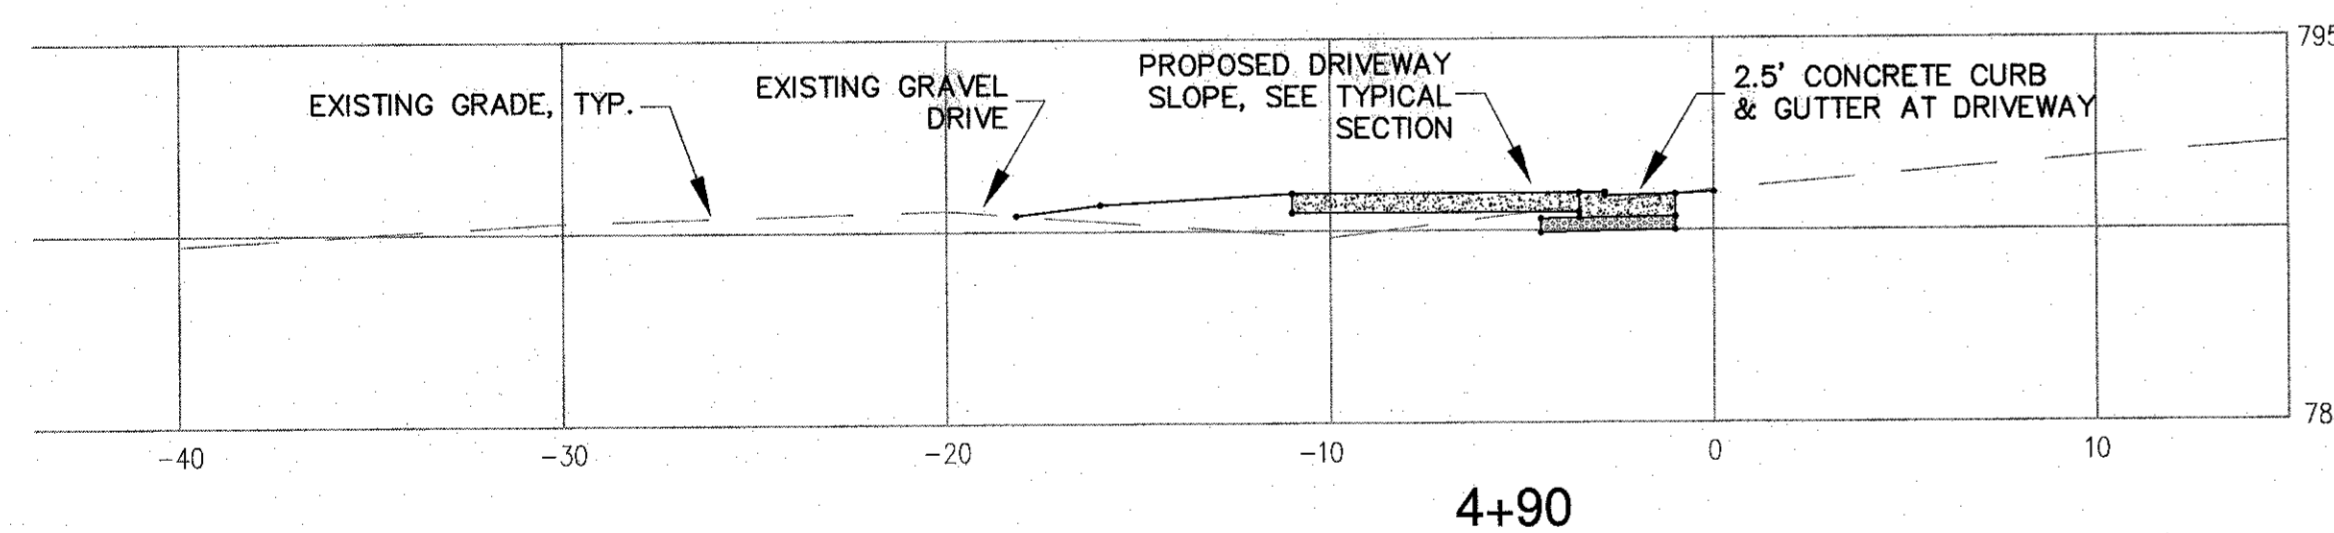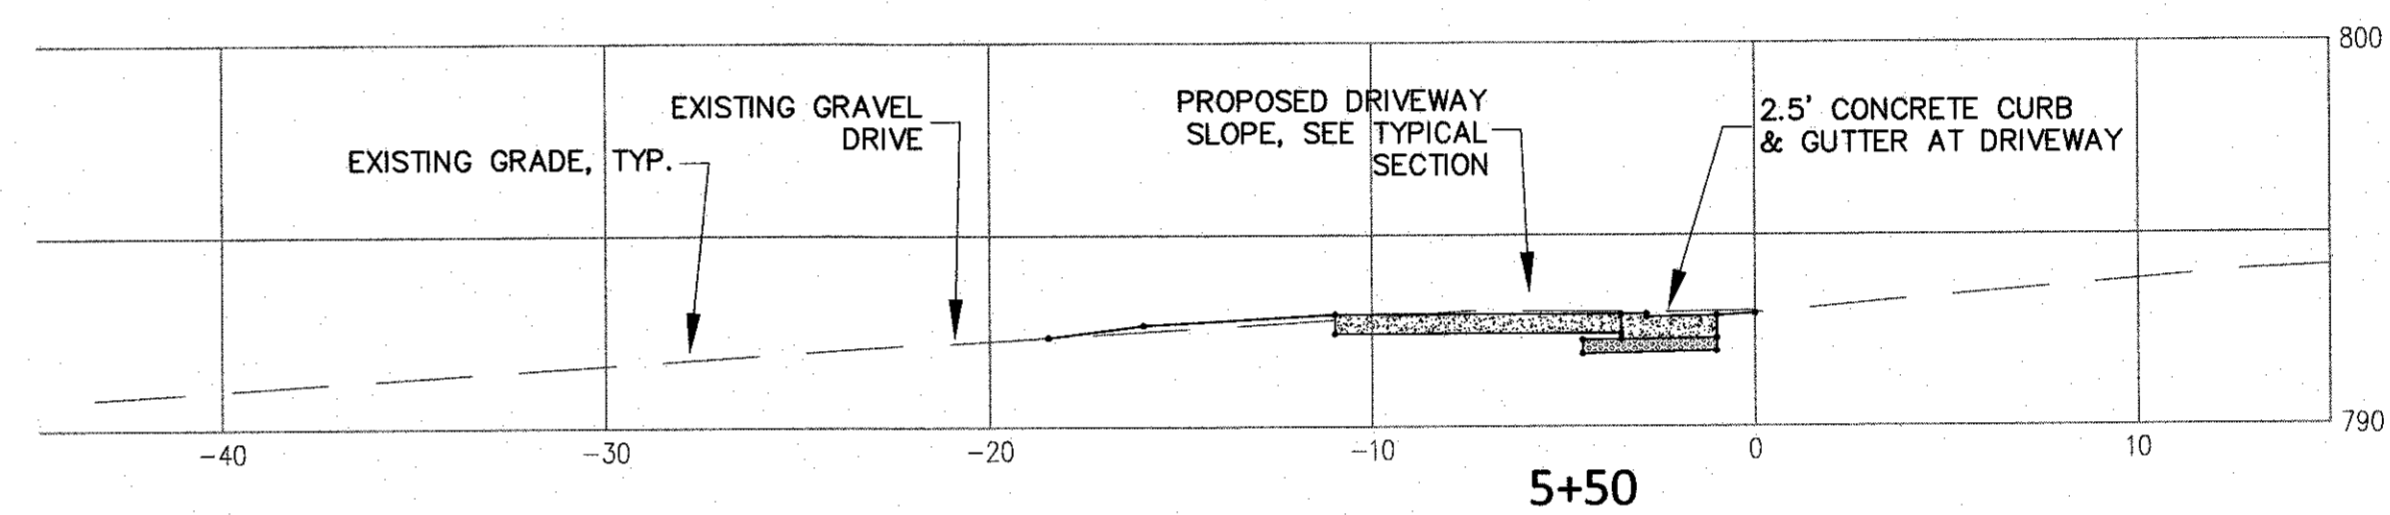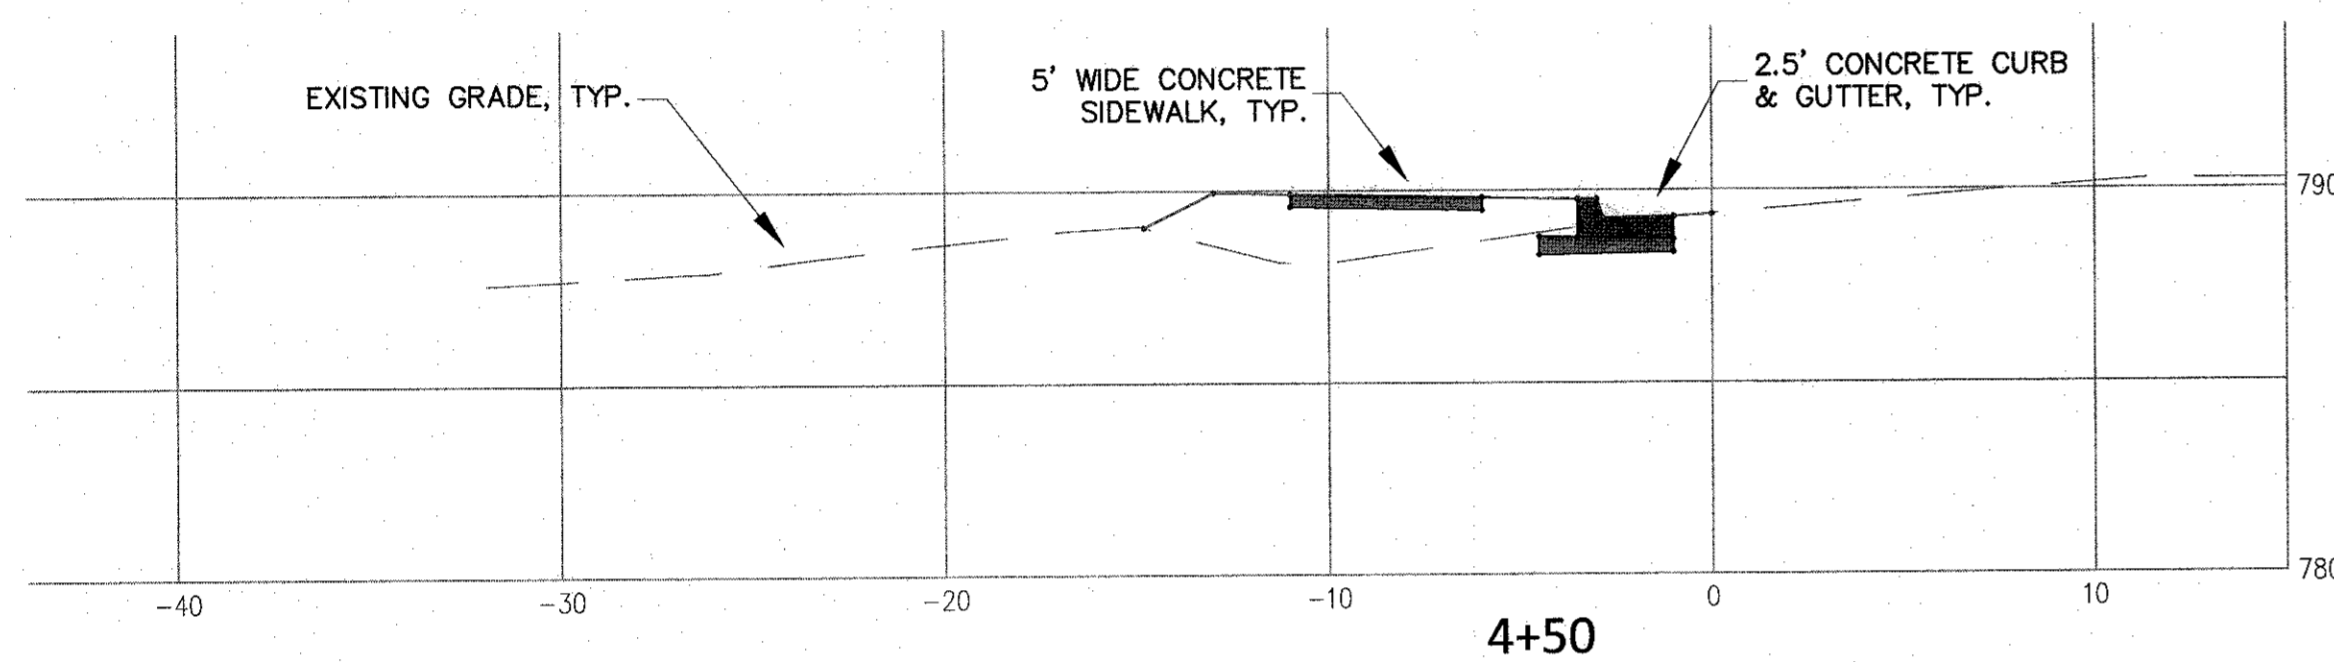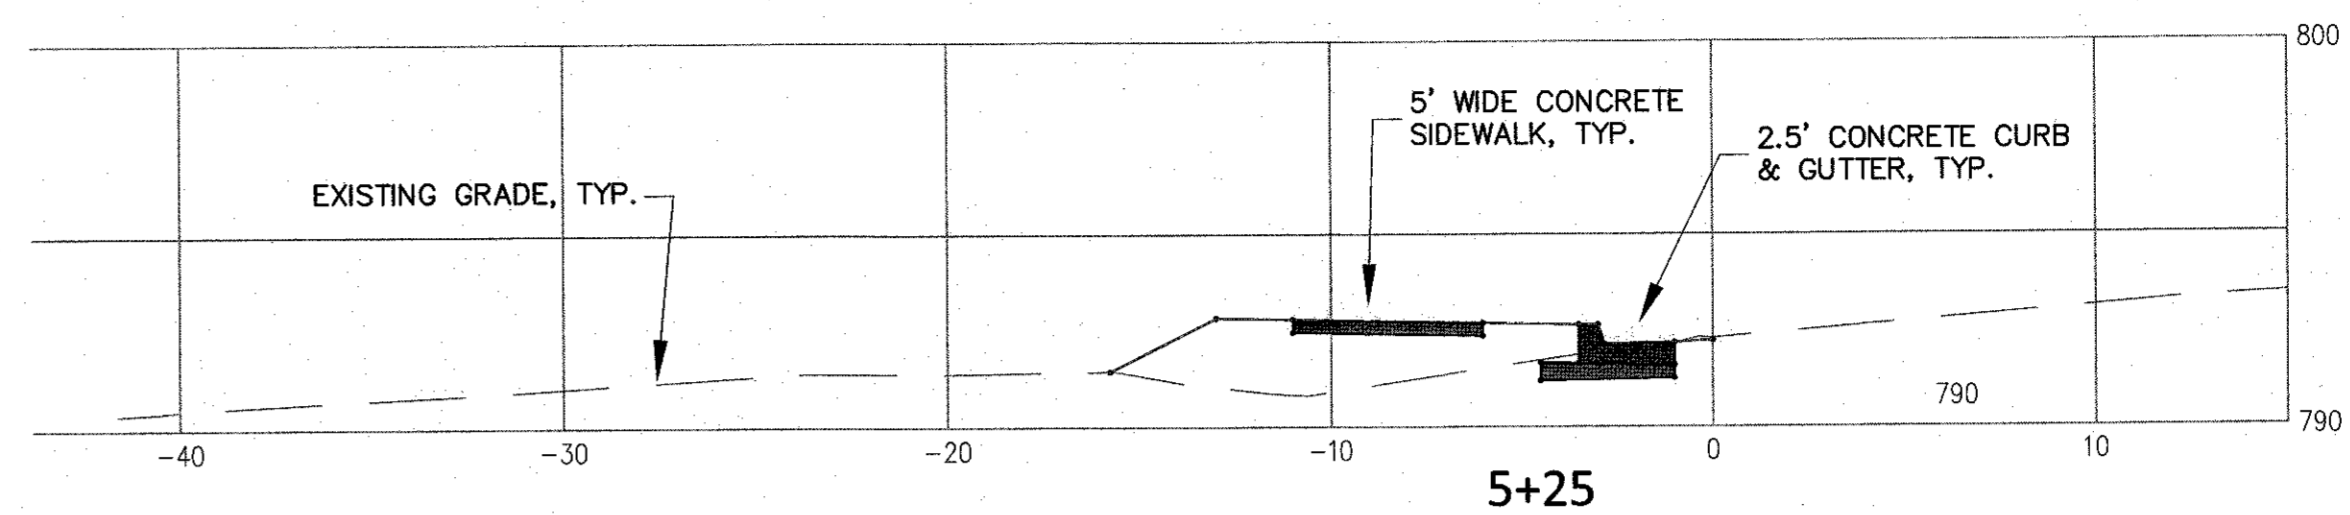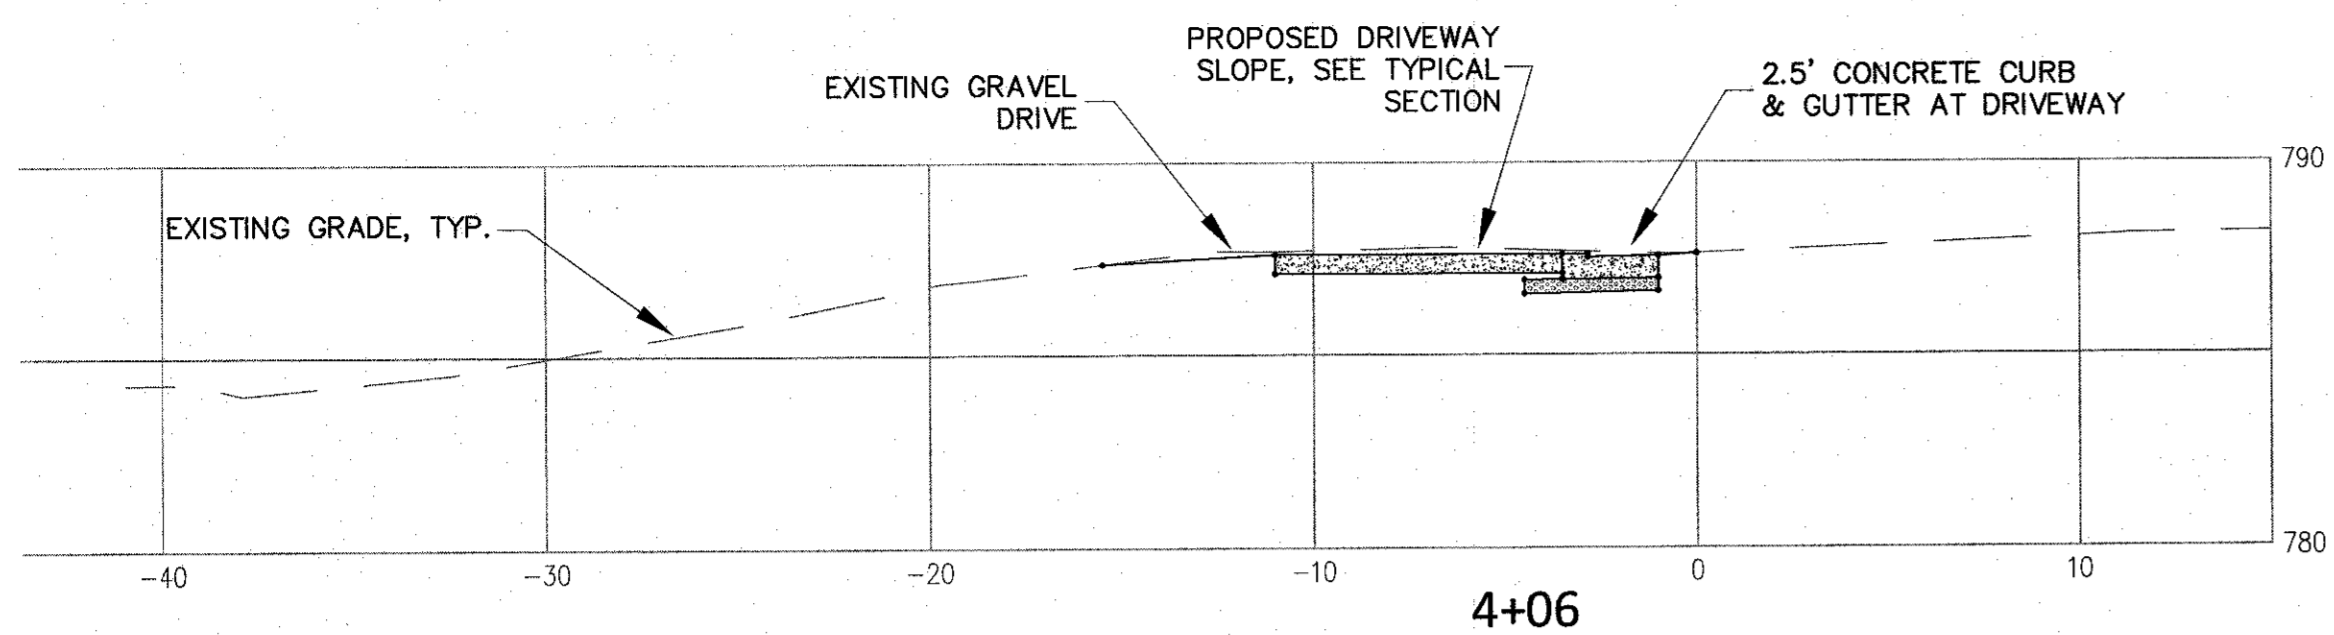


NOTE: ALL BACK OF CURB ELEVATIONS ARE BASED ON EXISTING EDGE OF ASPHALT ELEVATIONS, (0.42'±)

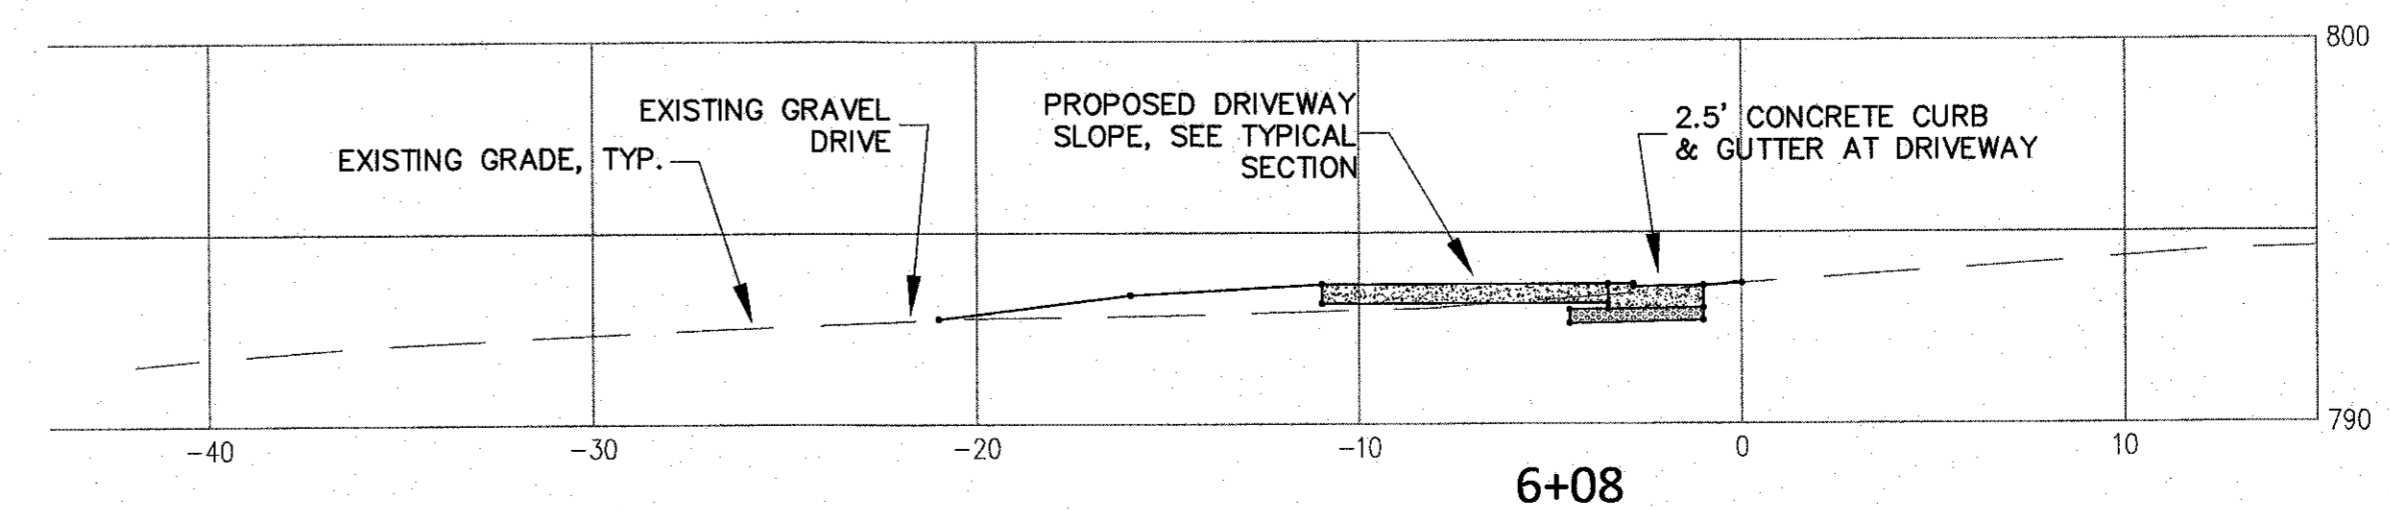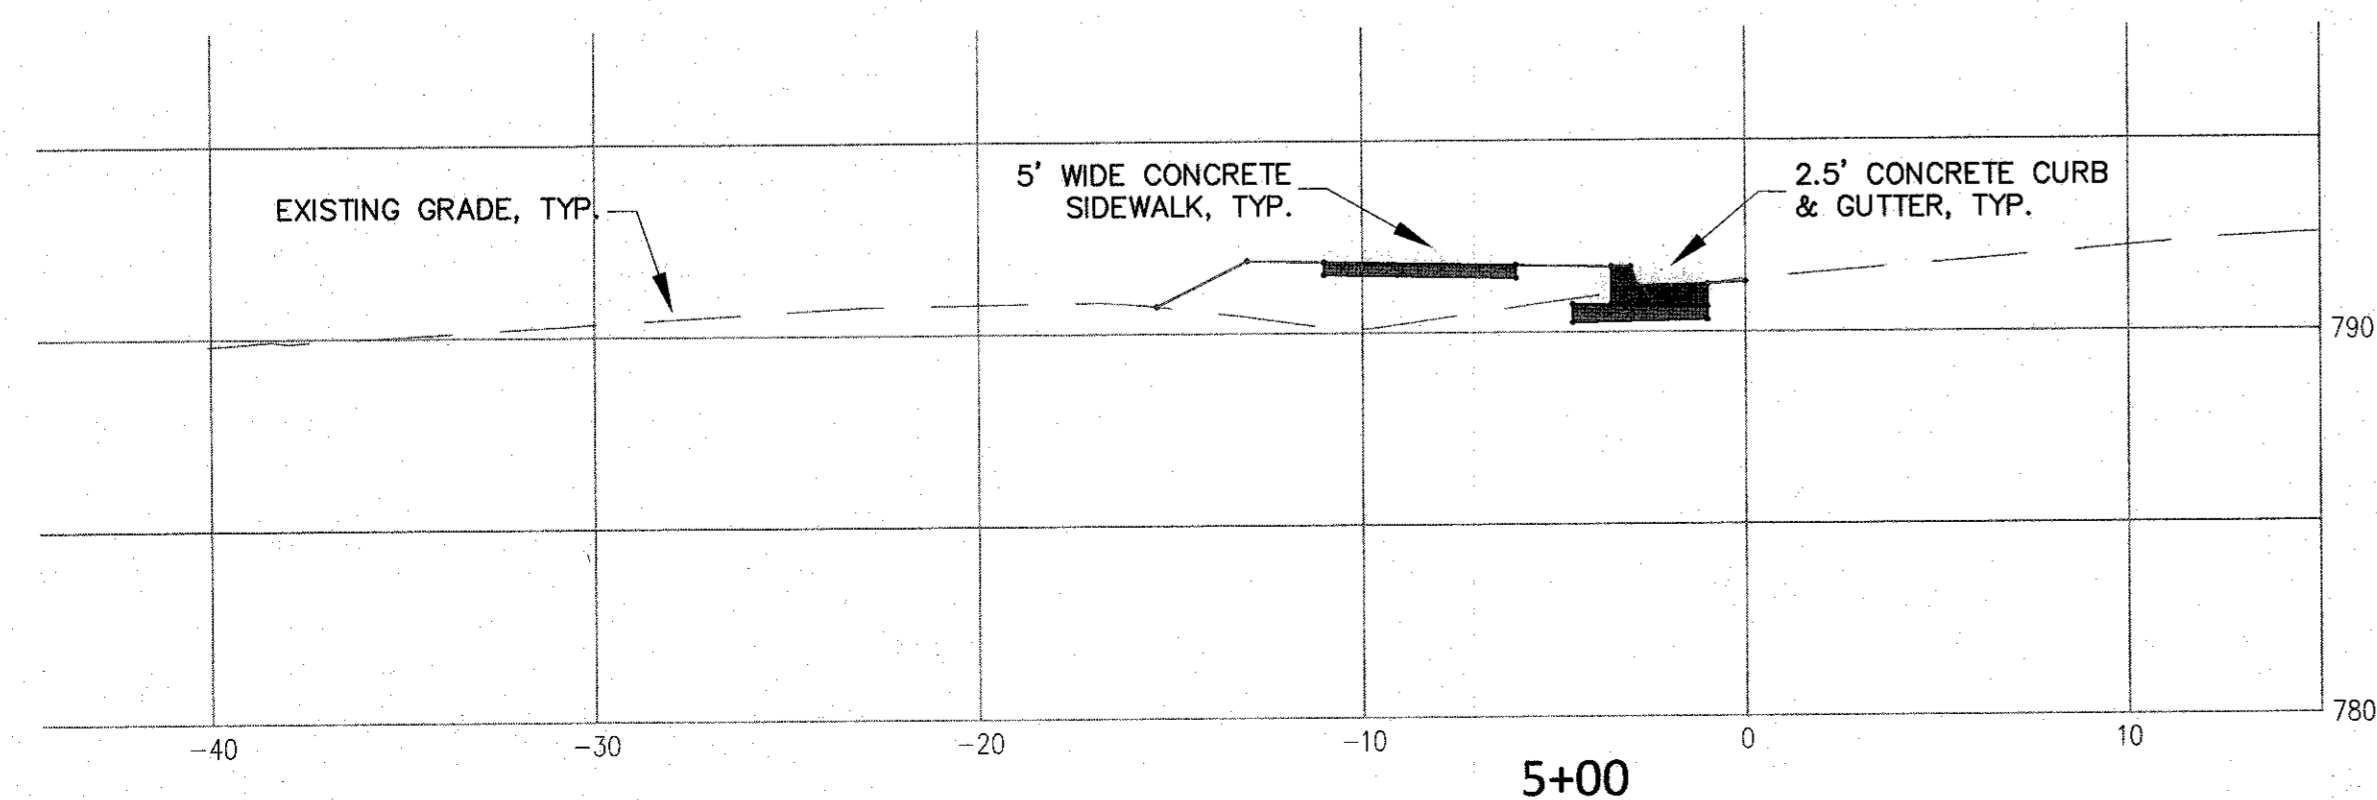


MODENA STREET
PROPOSED SIDEWALK

MUNICIPAL IMPROVEMENTS
OFFICE OF THE CITY ENGINEER

150 SOUTH YORK STREET - GASTONIA NC 28052 Phone: 704-866-6943

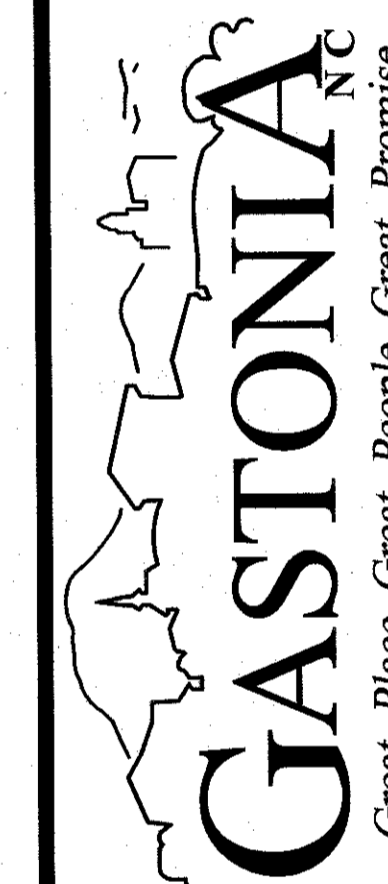








Revisions:

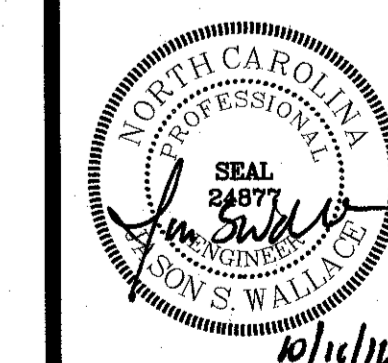

Drawn By: MGB
Checked By: JSW
City Engineer: CCB
Scale: 1" = 5'
Date: 10/11/16

803-3


SHEET X-3

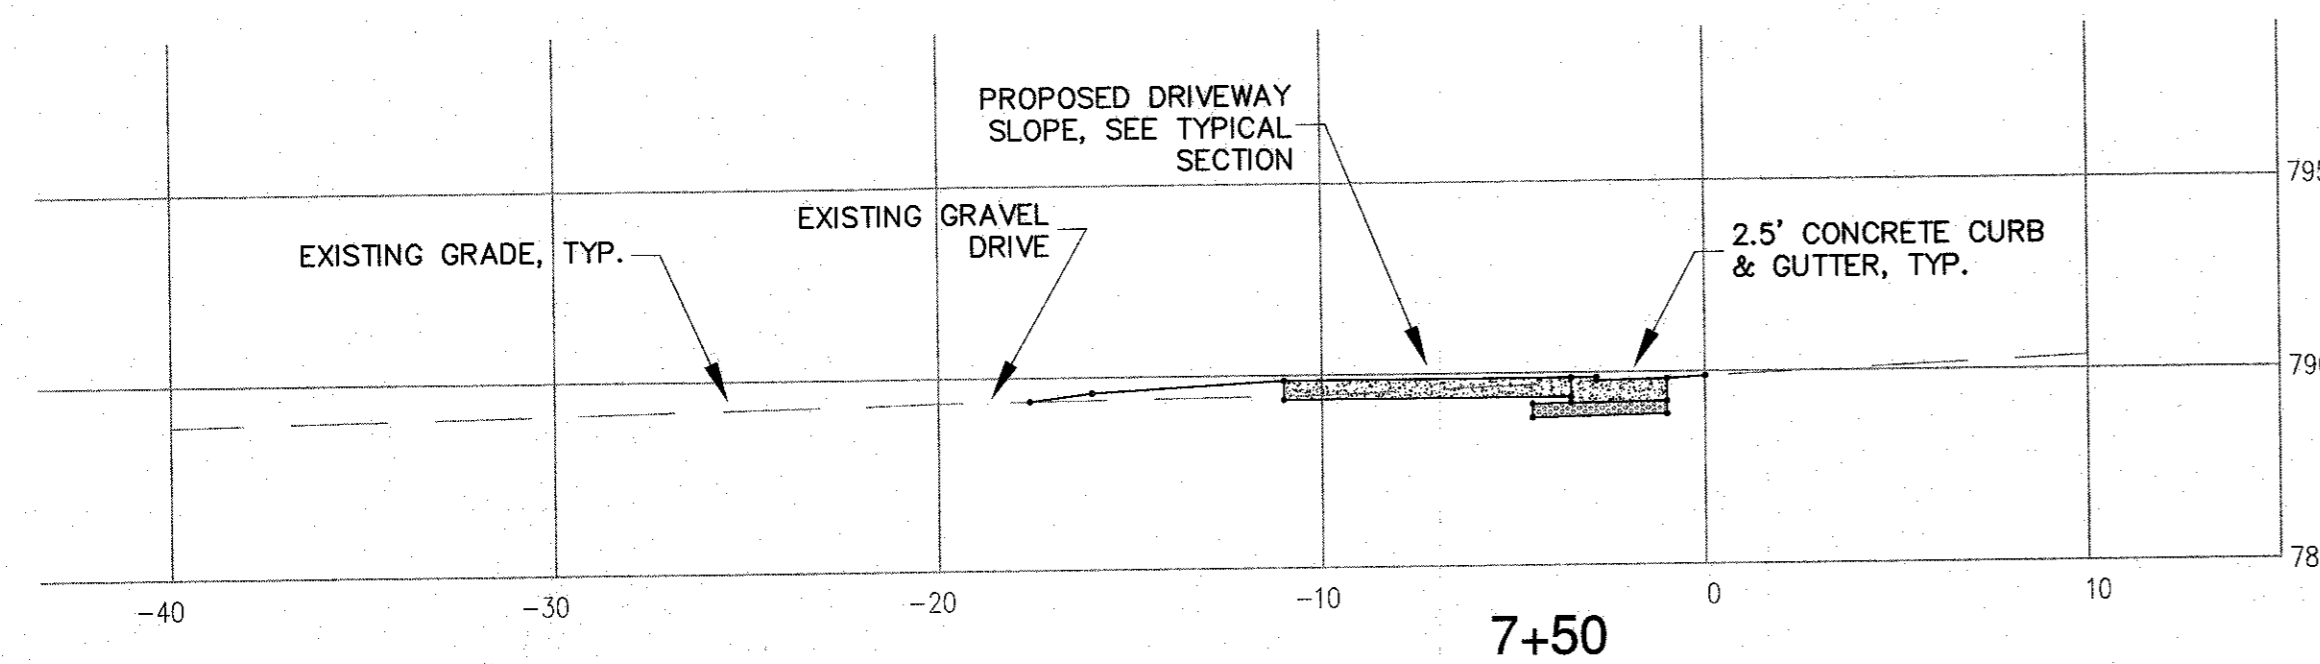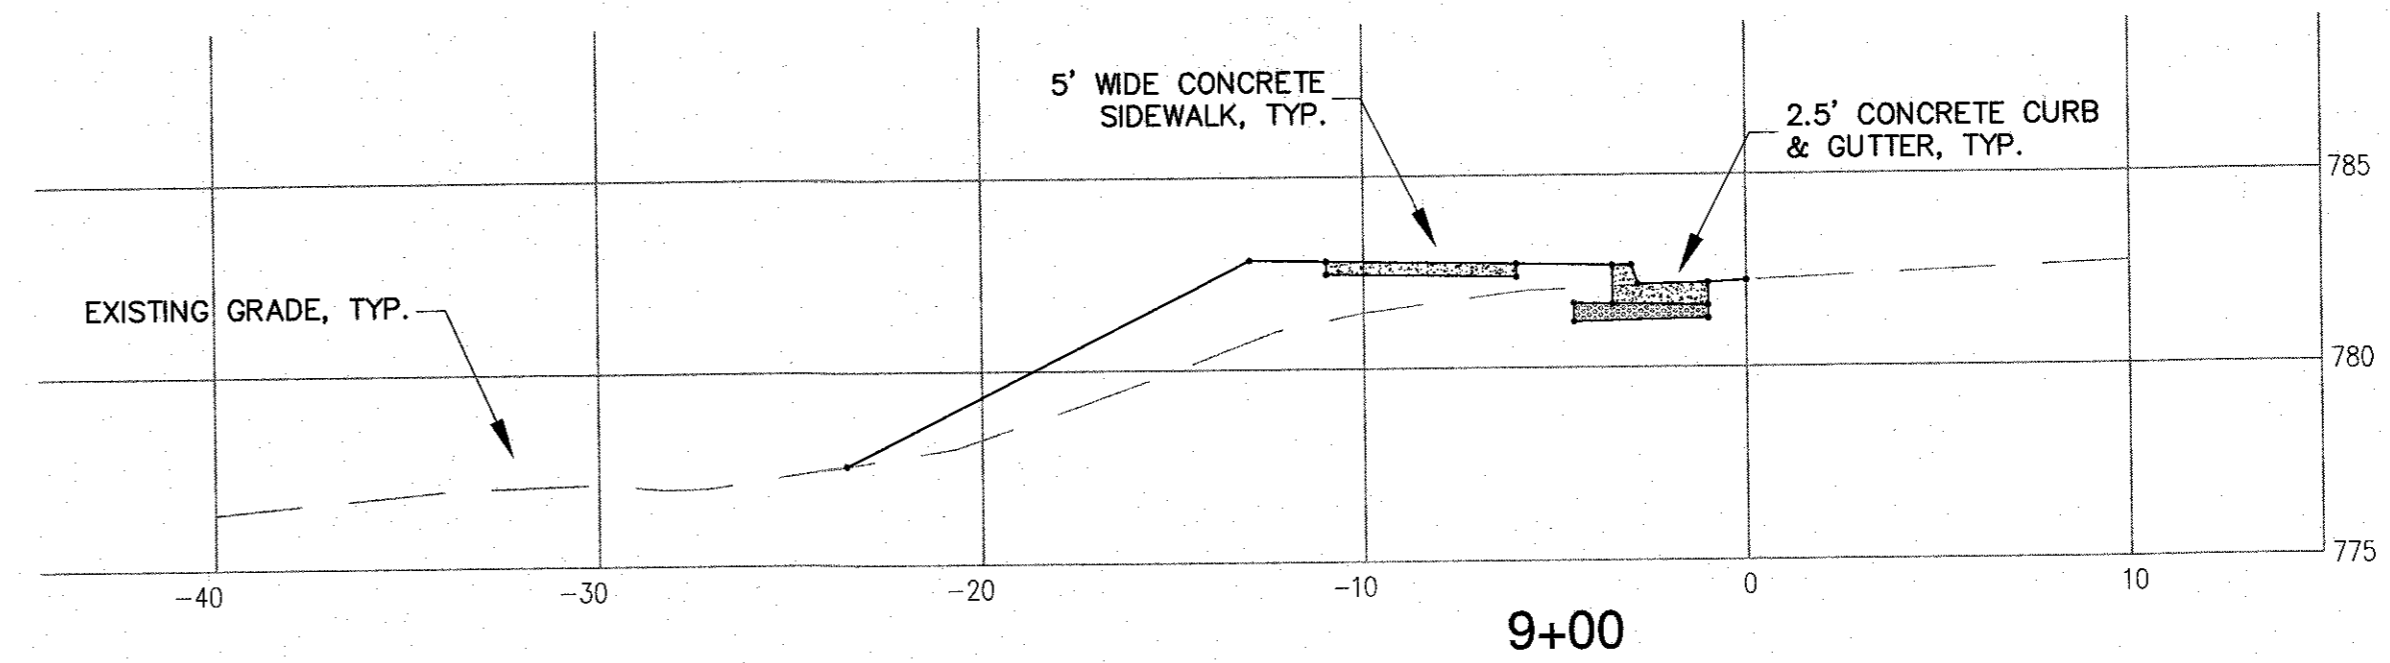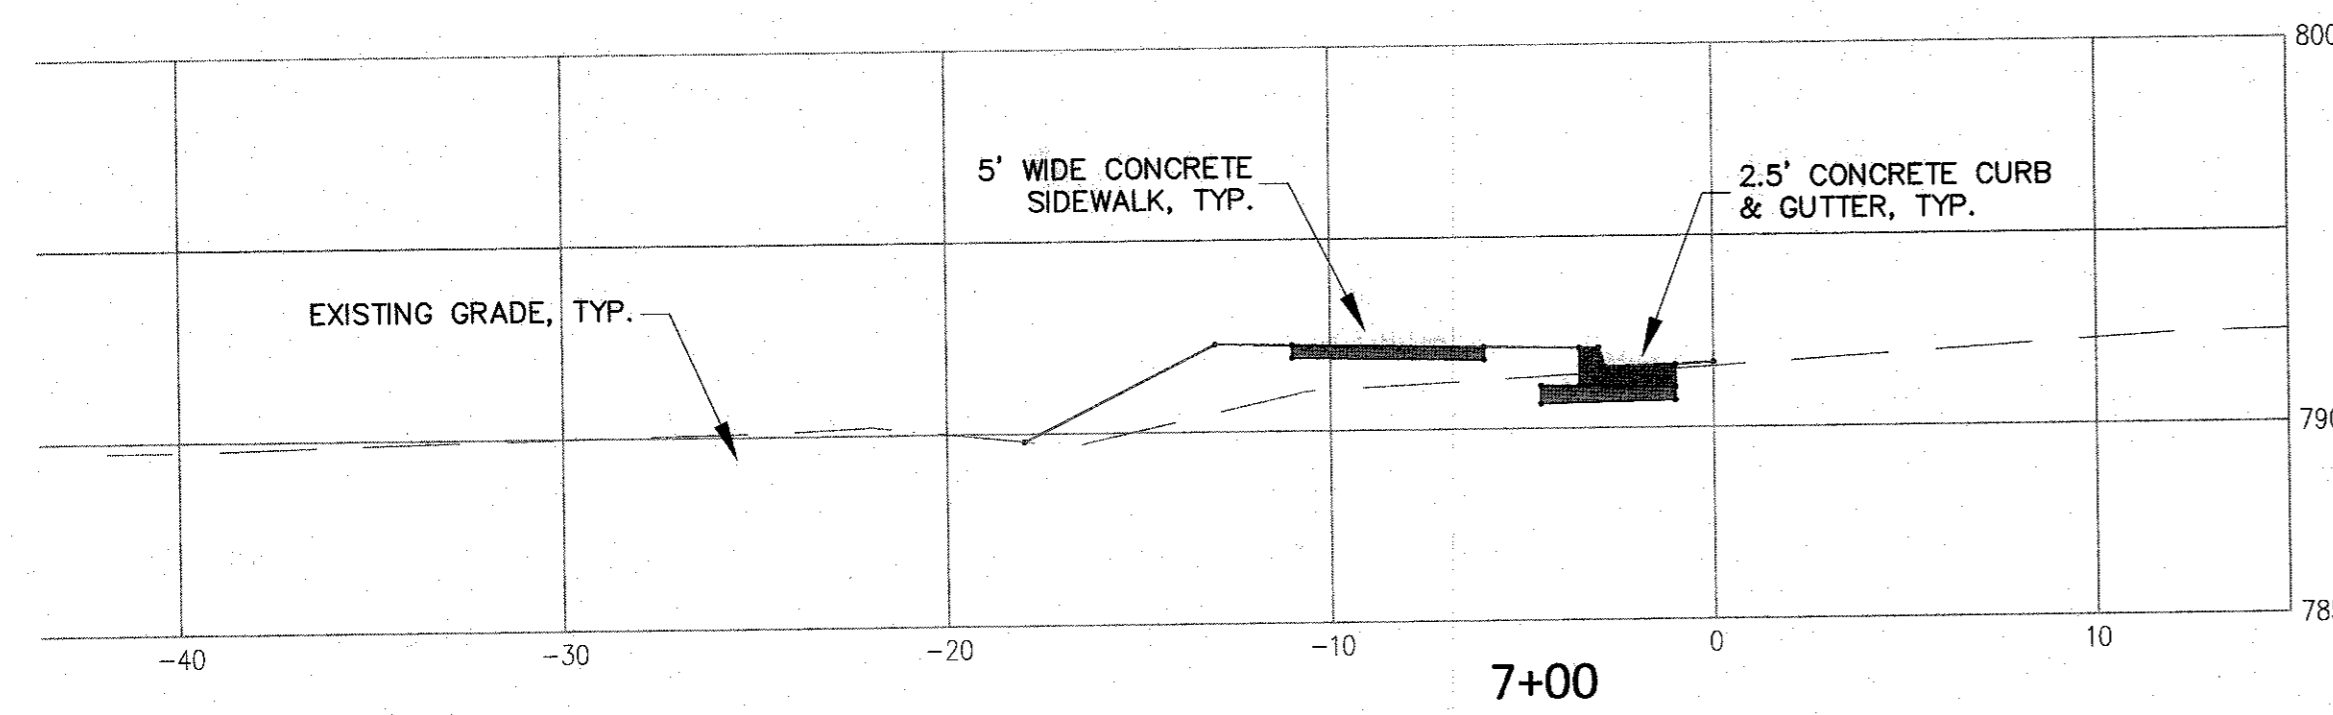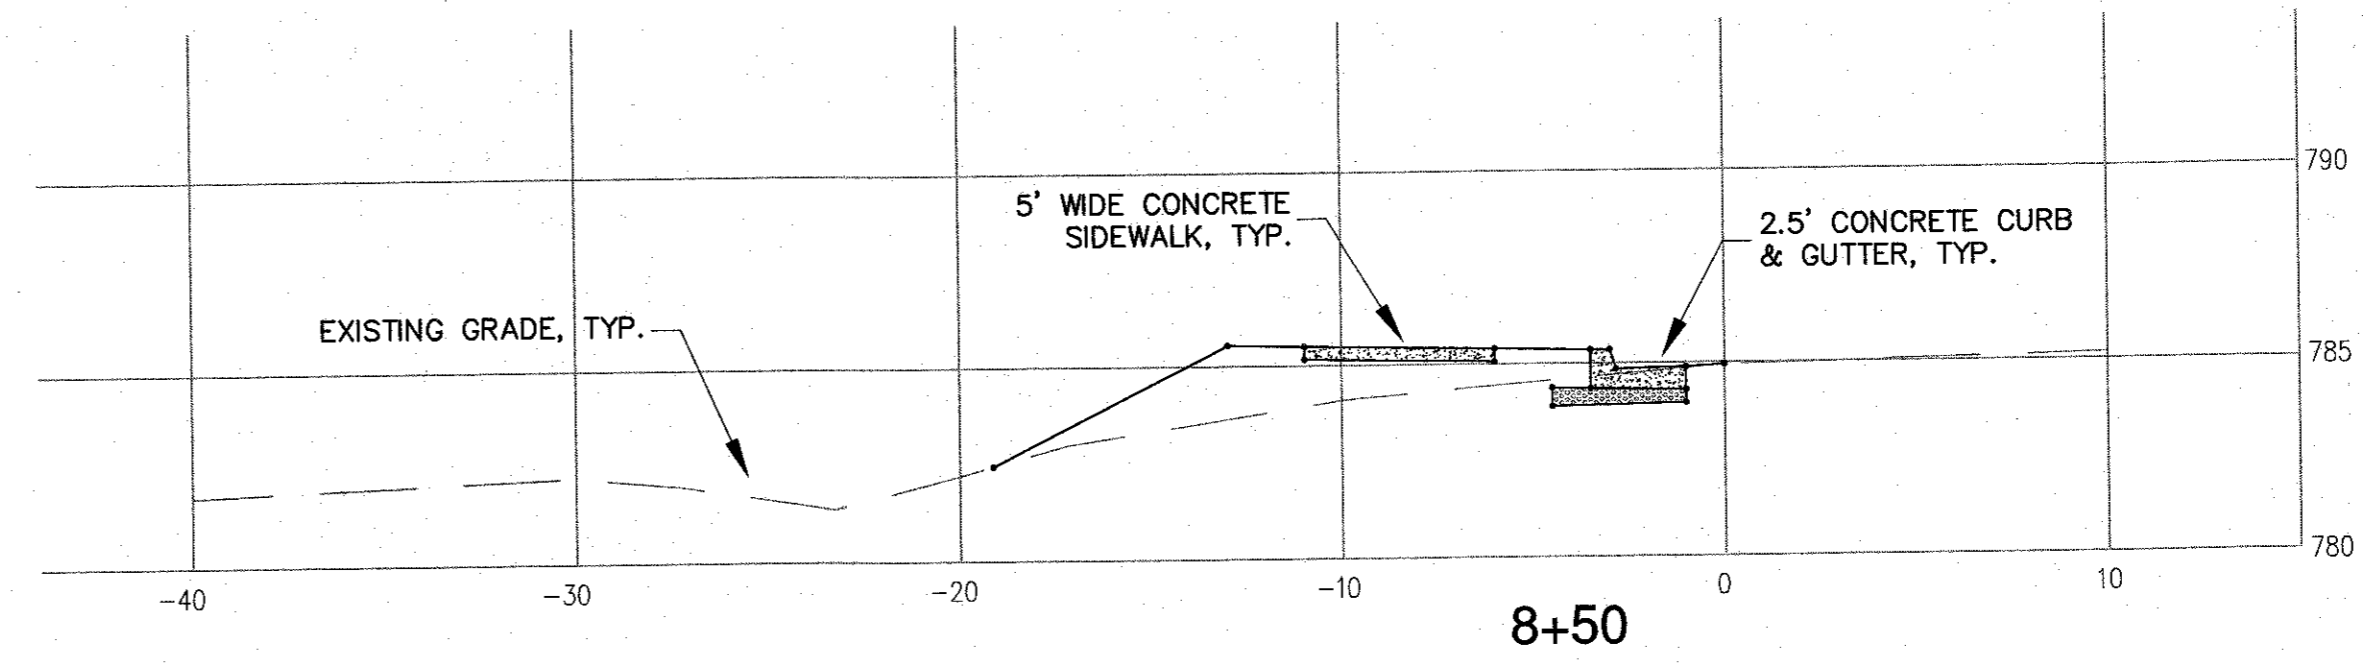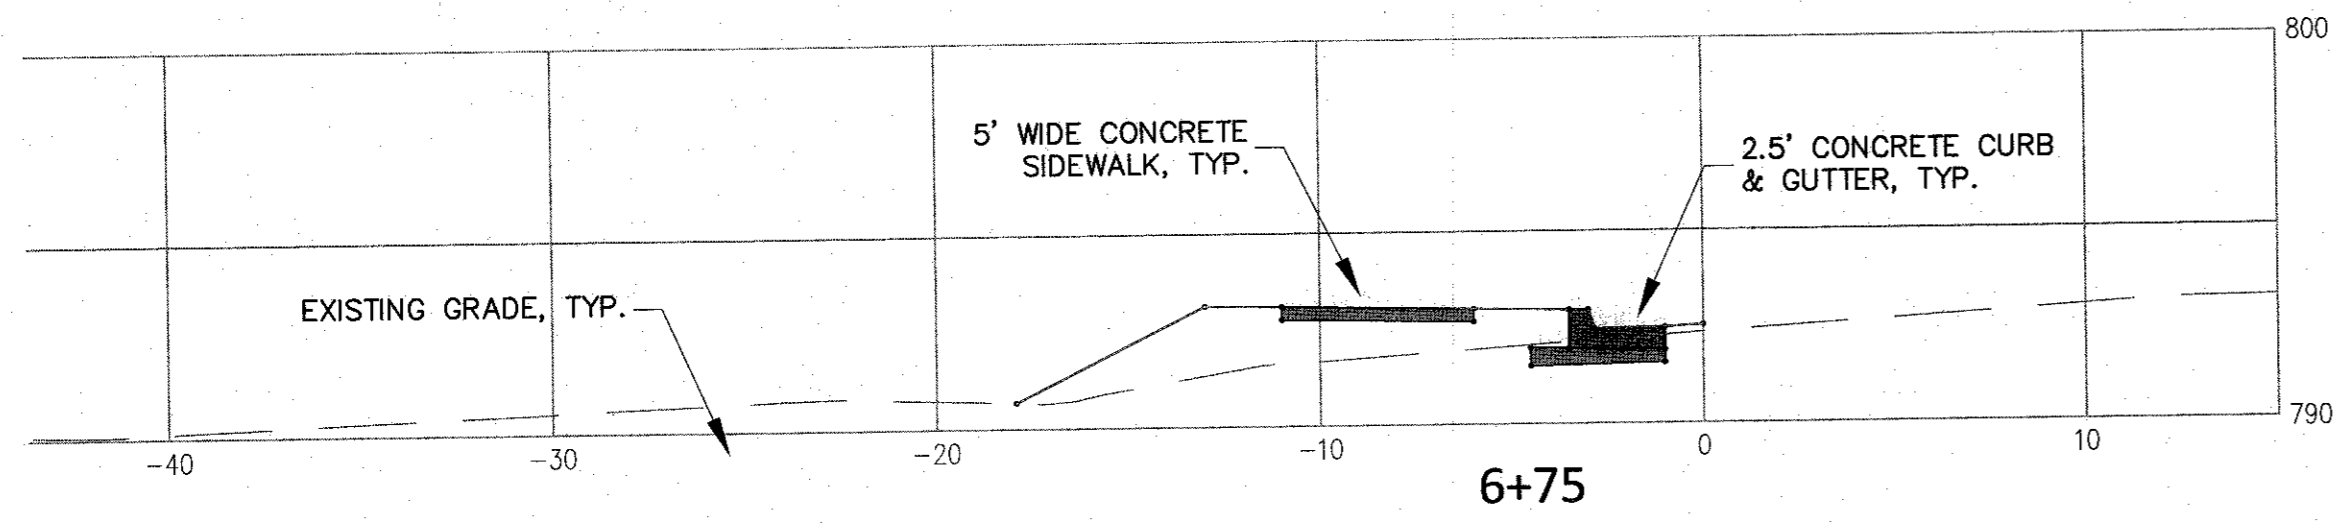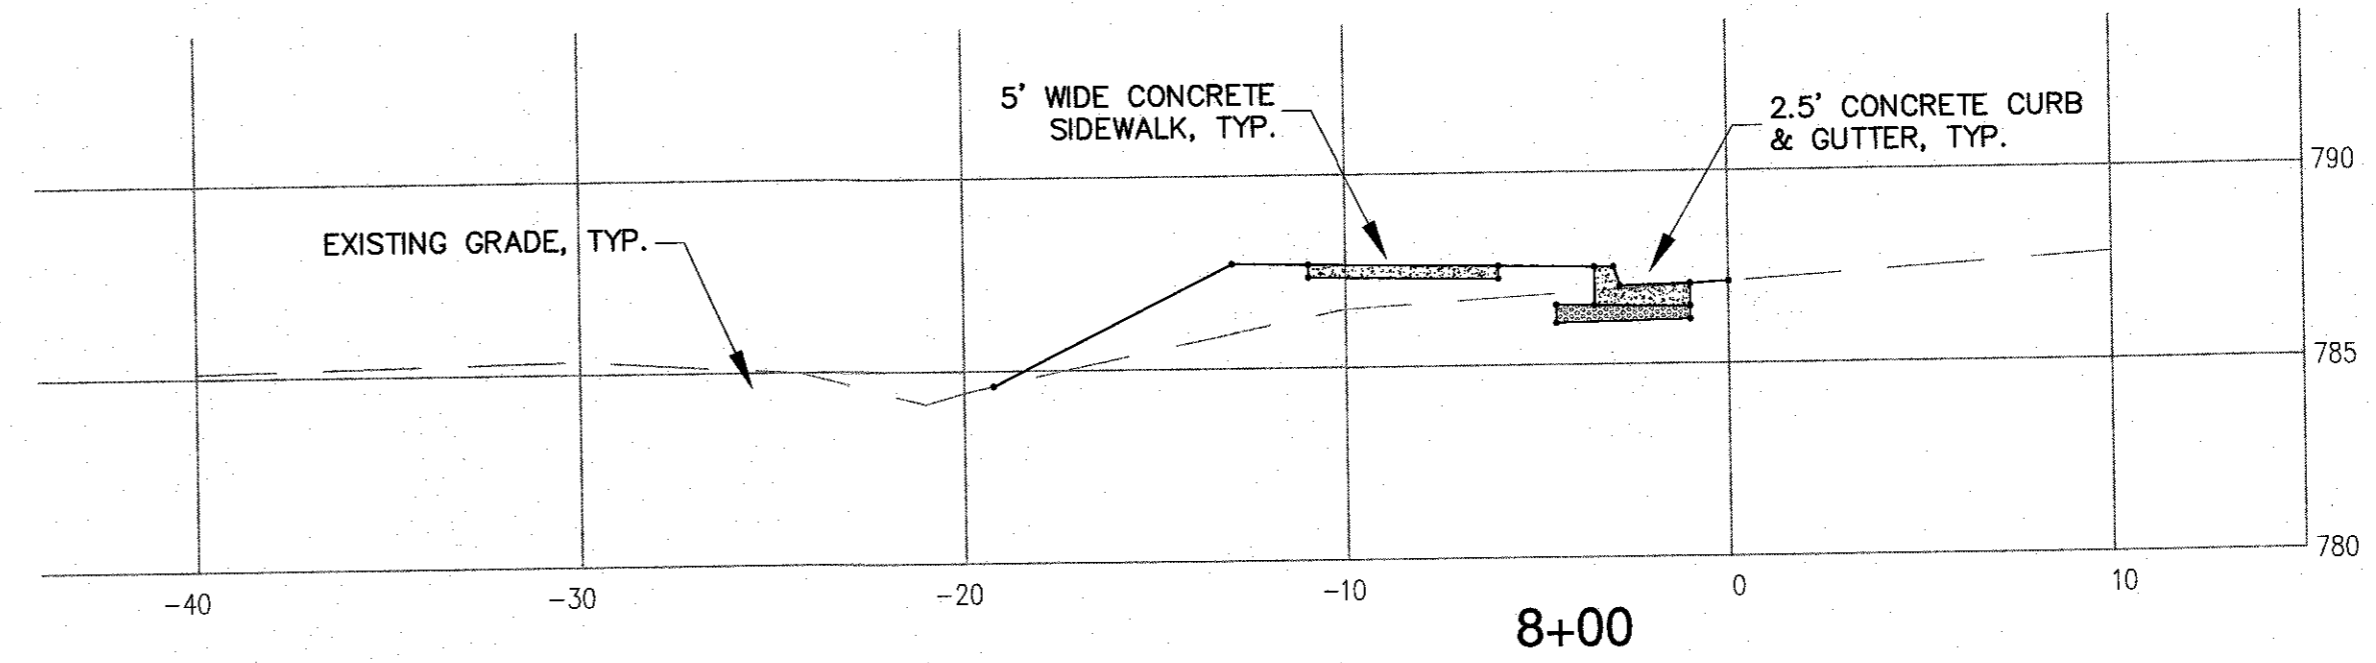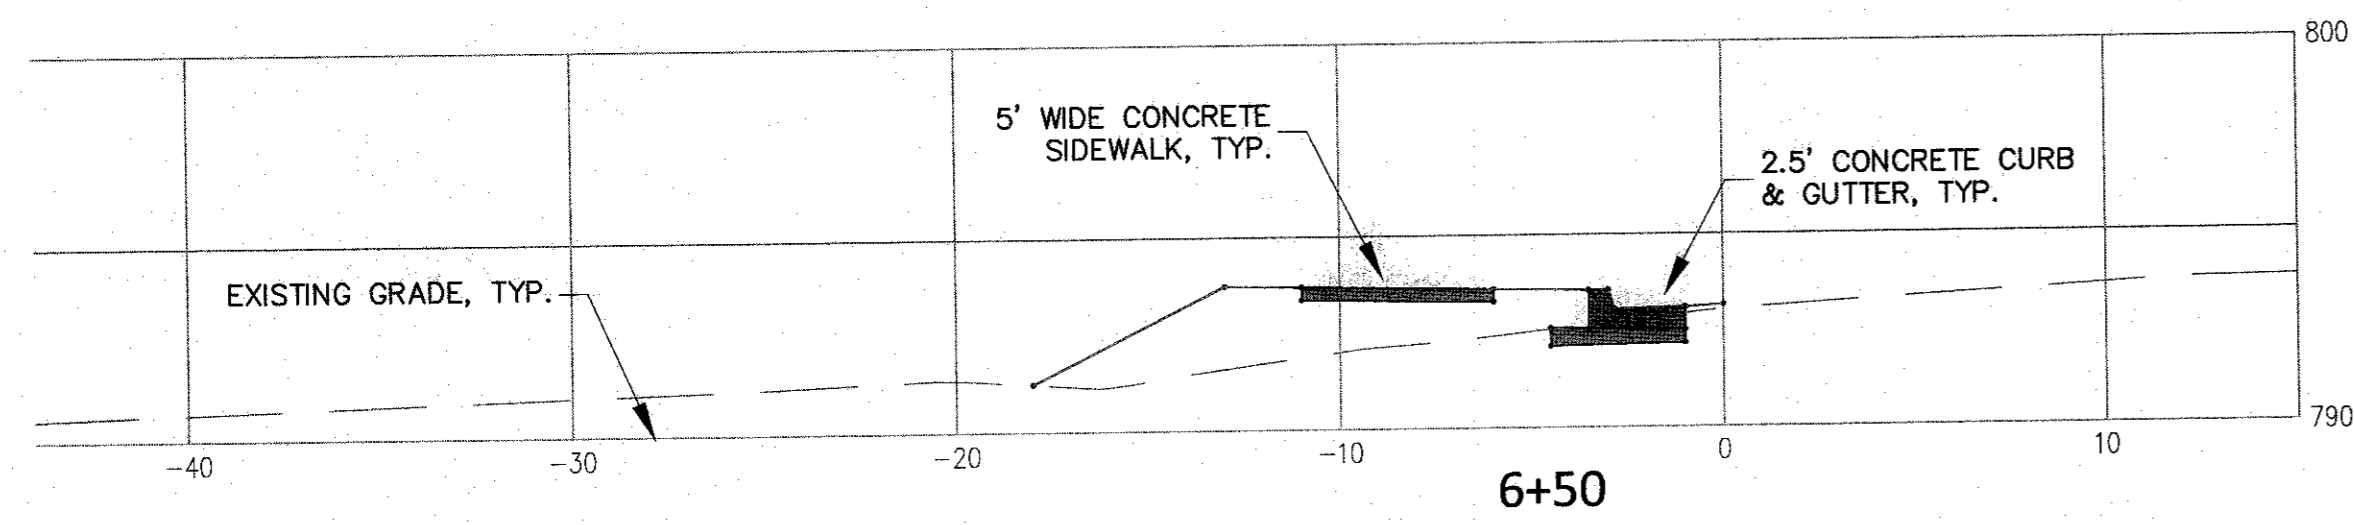


NOTE: ALL BACK OF CURB ELEVATIONS ARE BASED ON EXISTING EDGE OF ASPHALT ELEVATIONS, (0.42'±)

MODENA STREET
PROPOSED SIDEWALK

MUNICIPAL IMPROVEMENTS
OFFICE OF THE CITY ENGINEER
150 SOUTH YORK STREET - GASTONIA, NC 28052 Phone: 704-866-6943

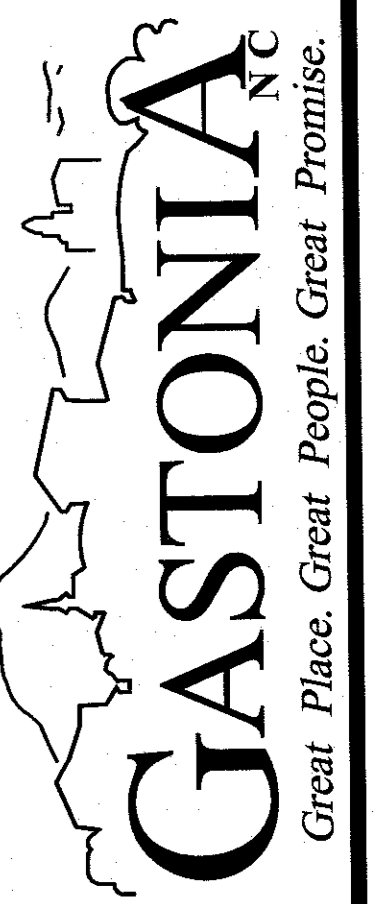

Revisions:

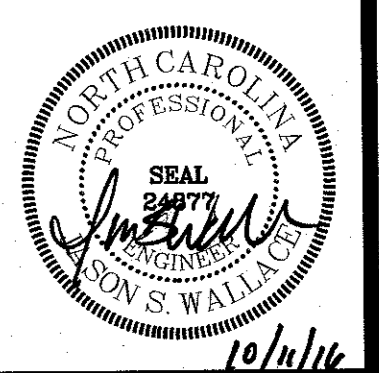

Drawn By: MGB
Checked By: JSW
City Engineer: CCB
Scale: 1" = 5'
Date: 10/11/16

803-3

SHEET X-4


MODENA STREET
PROPOSED SIDEWALK

MUNICIPAL IMPROVEMENTS
OFFICE OF THE CITY ENGINEER

150 SOUTH YORK STREET - GASTONIA NC 28052 Phone: 704-866-6943



Revisions:







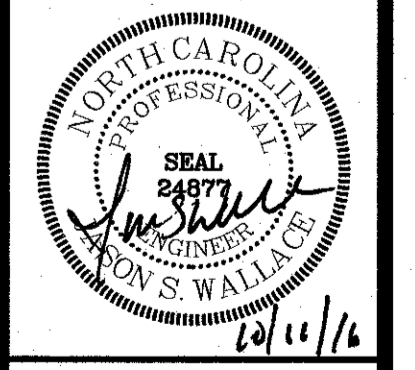


Drawn By: MGB
Checked By: JSW
City Engineer: CCB

Scale: 1" = 5'
Date: 10/11/16

803-3

SHEET X-5

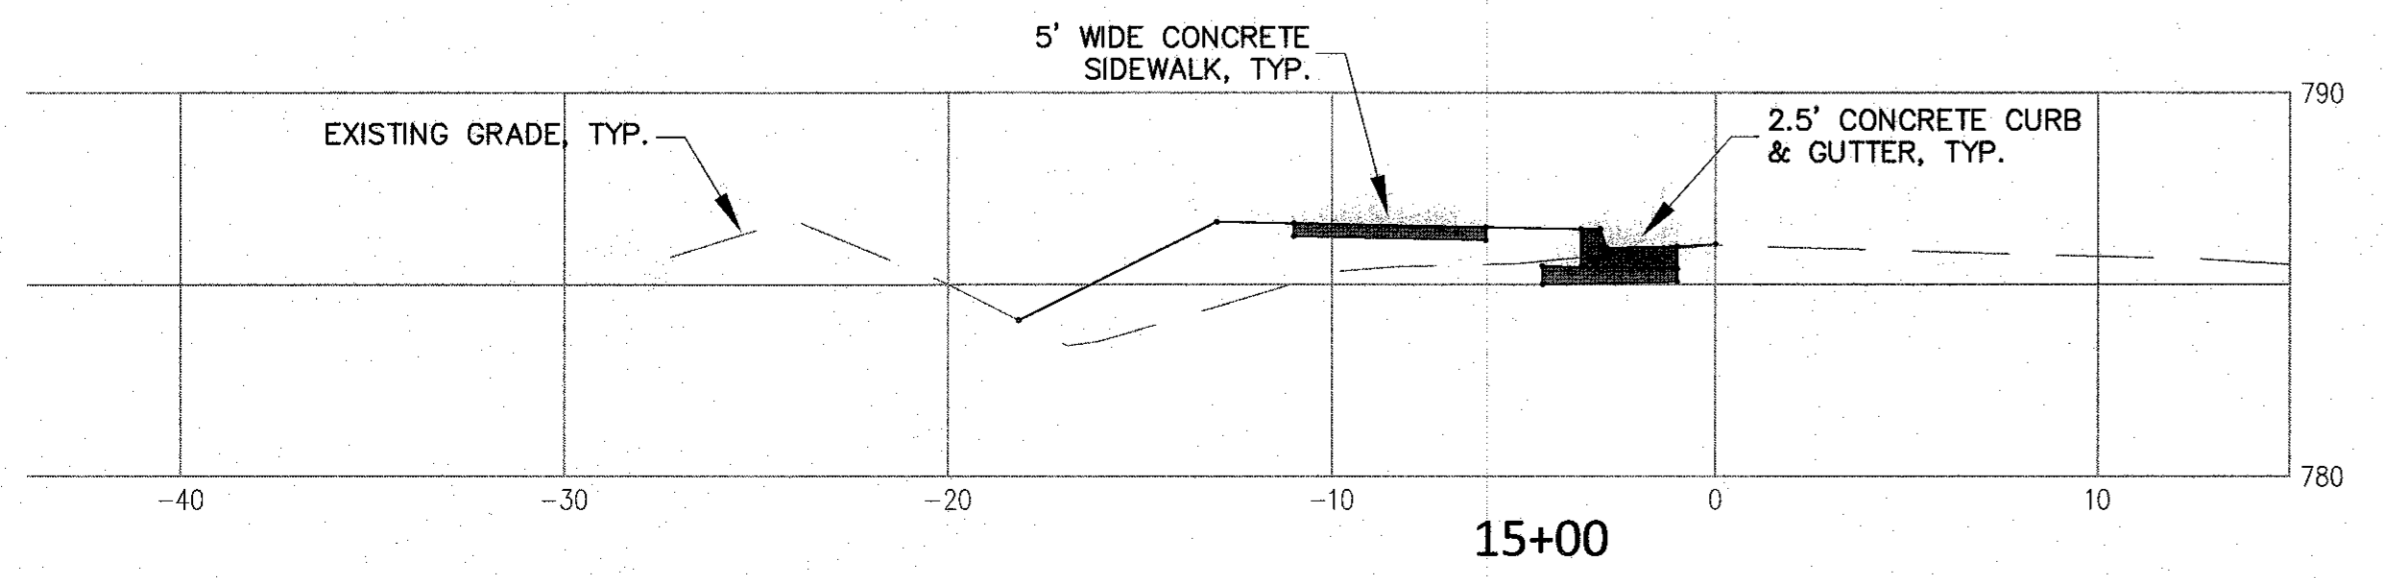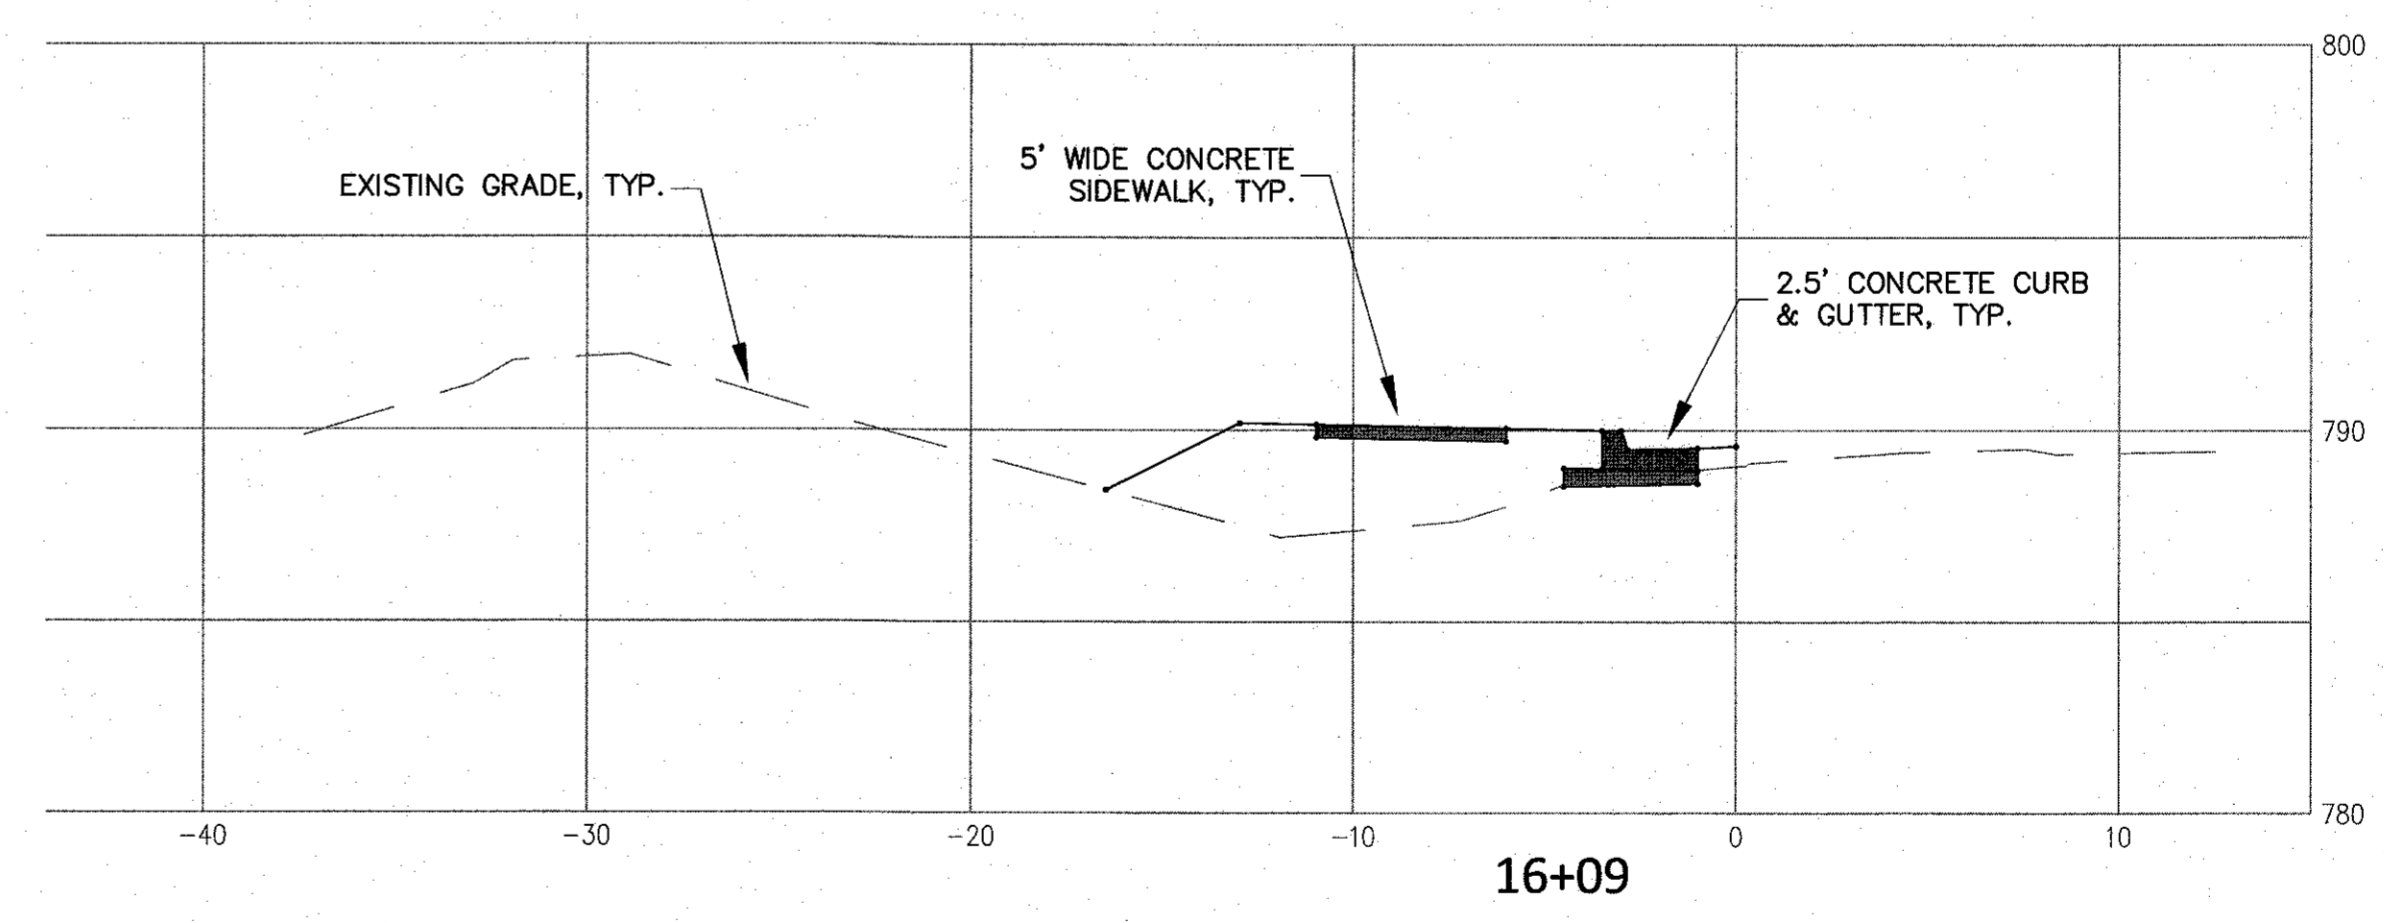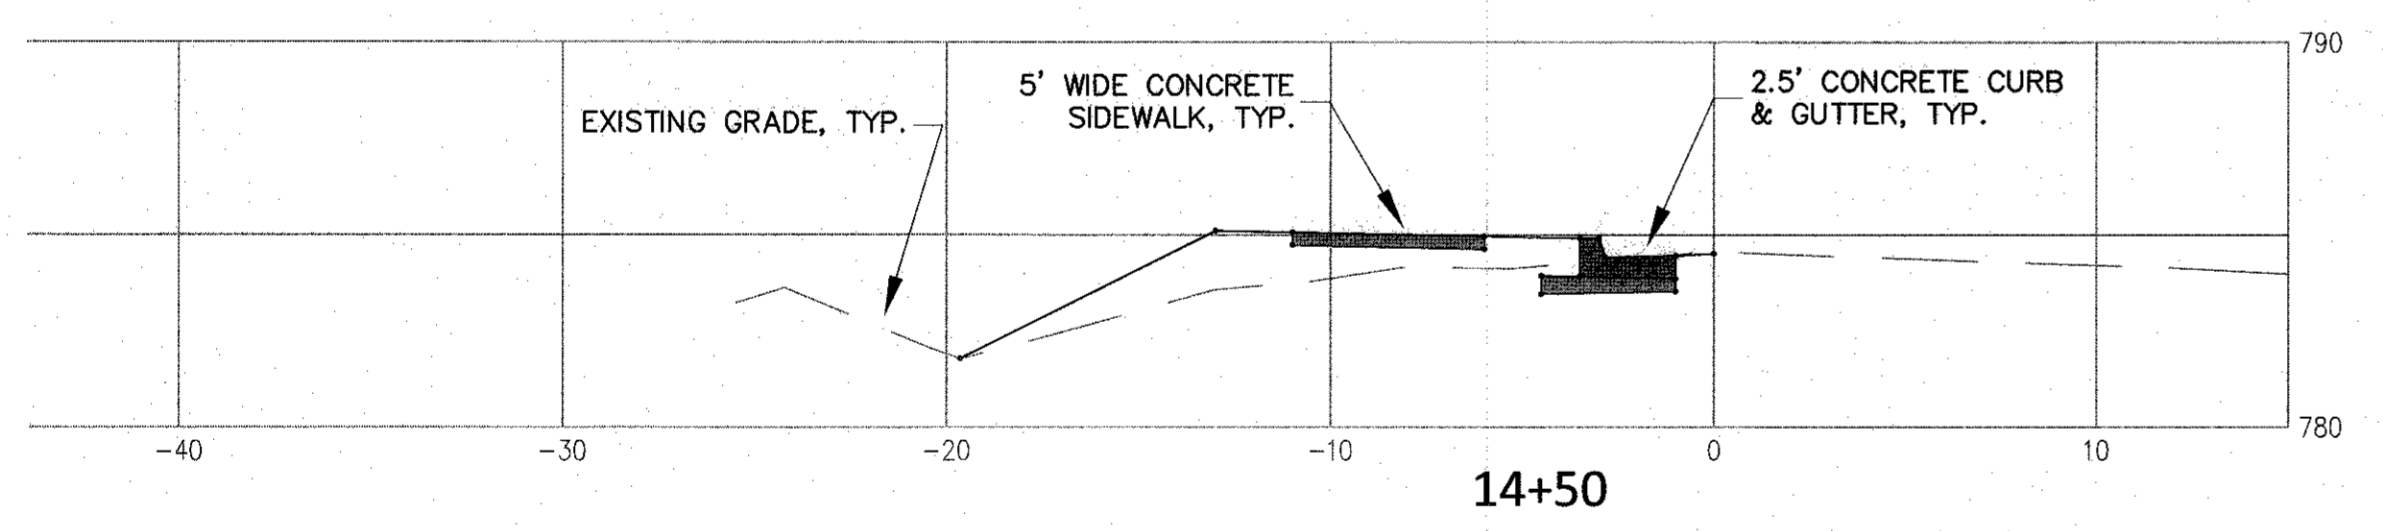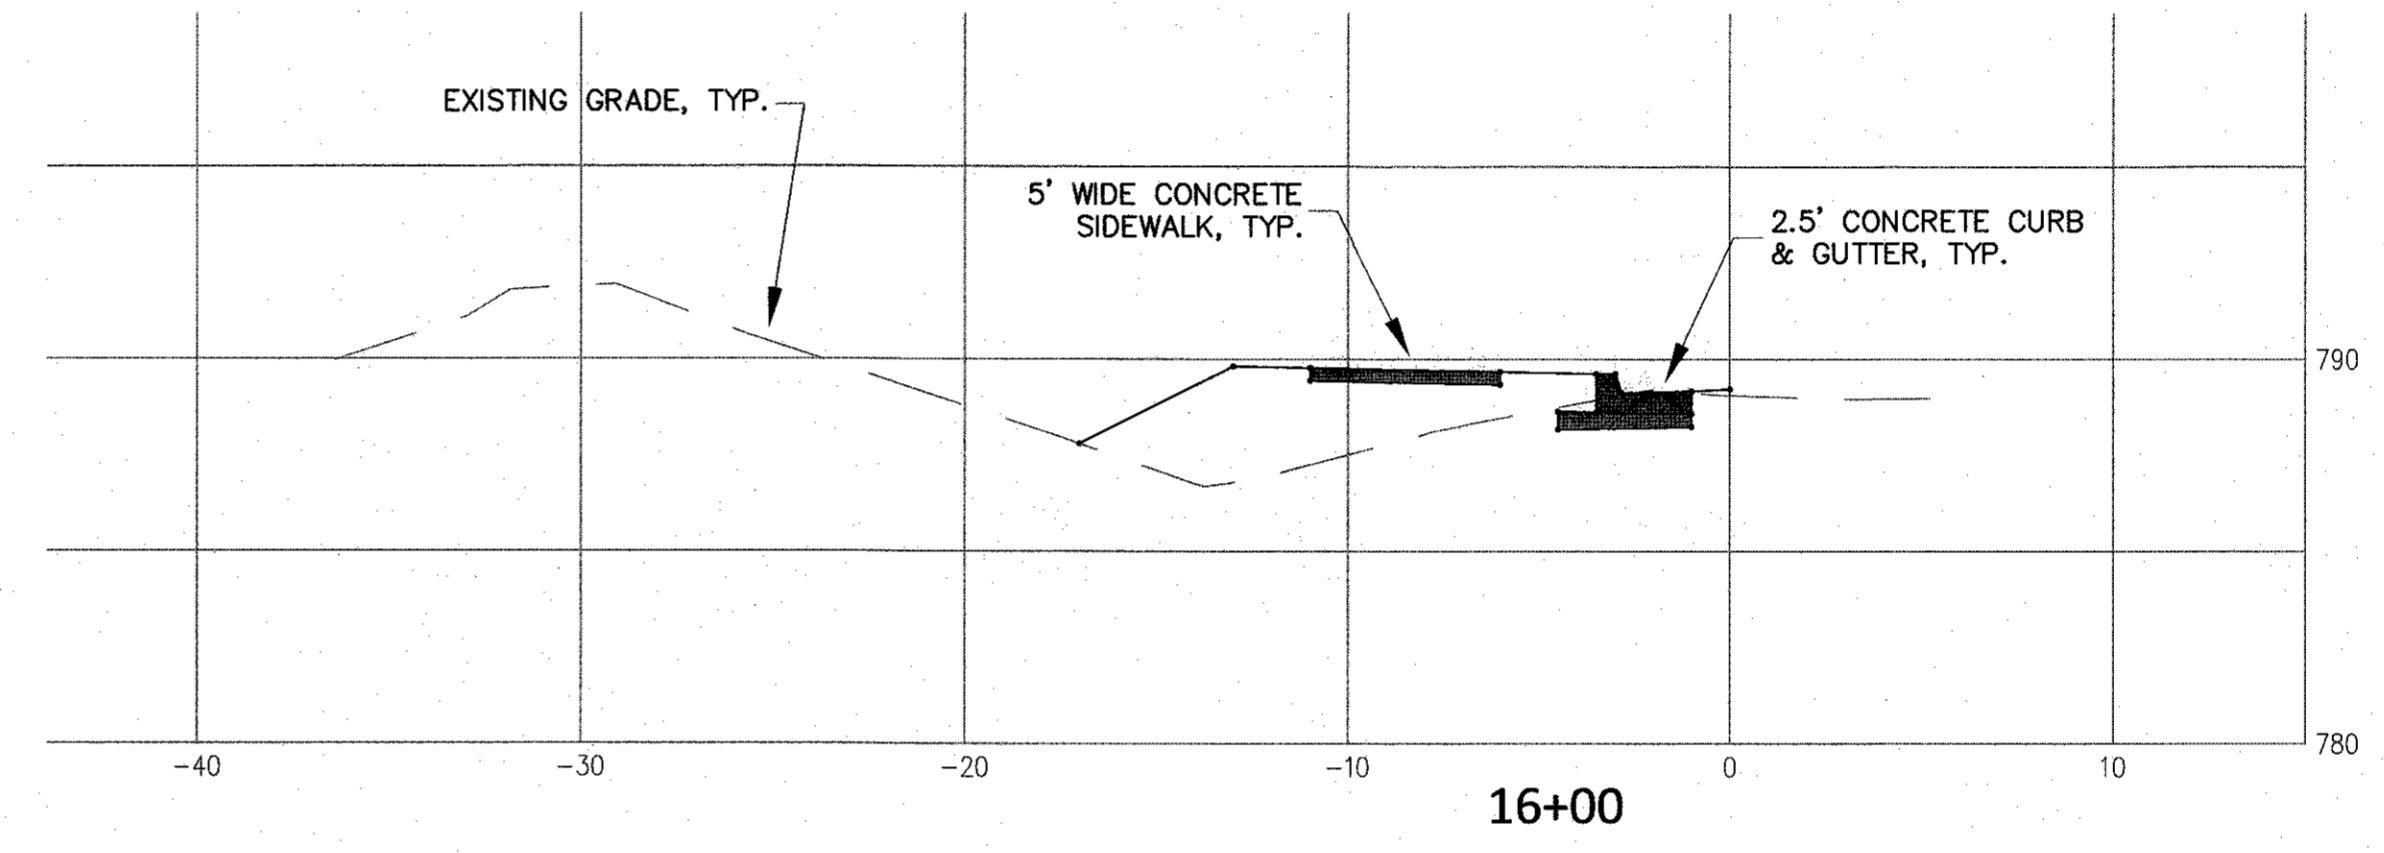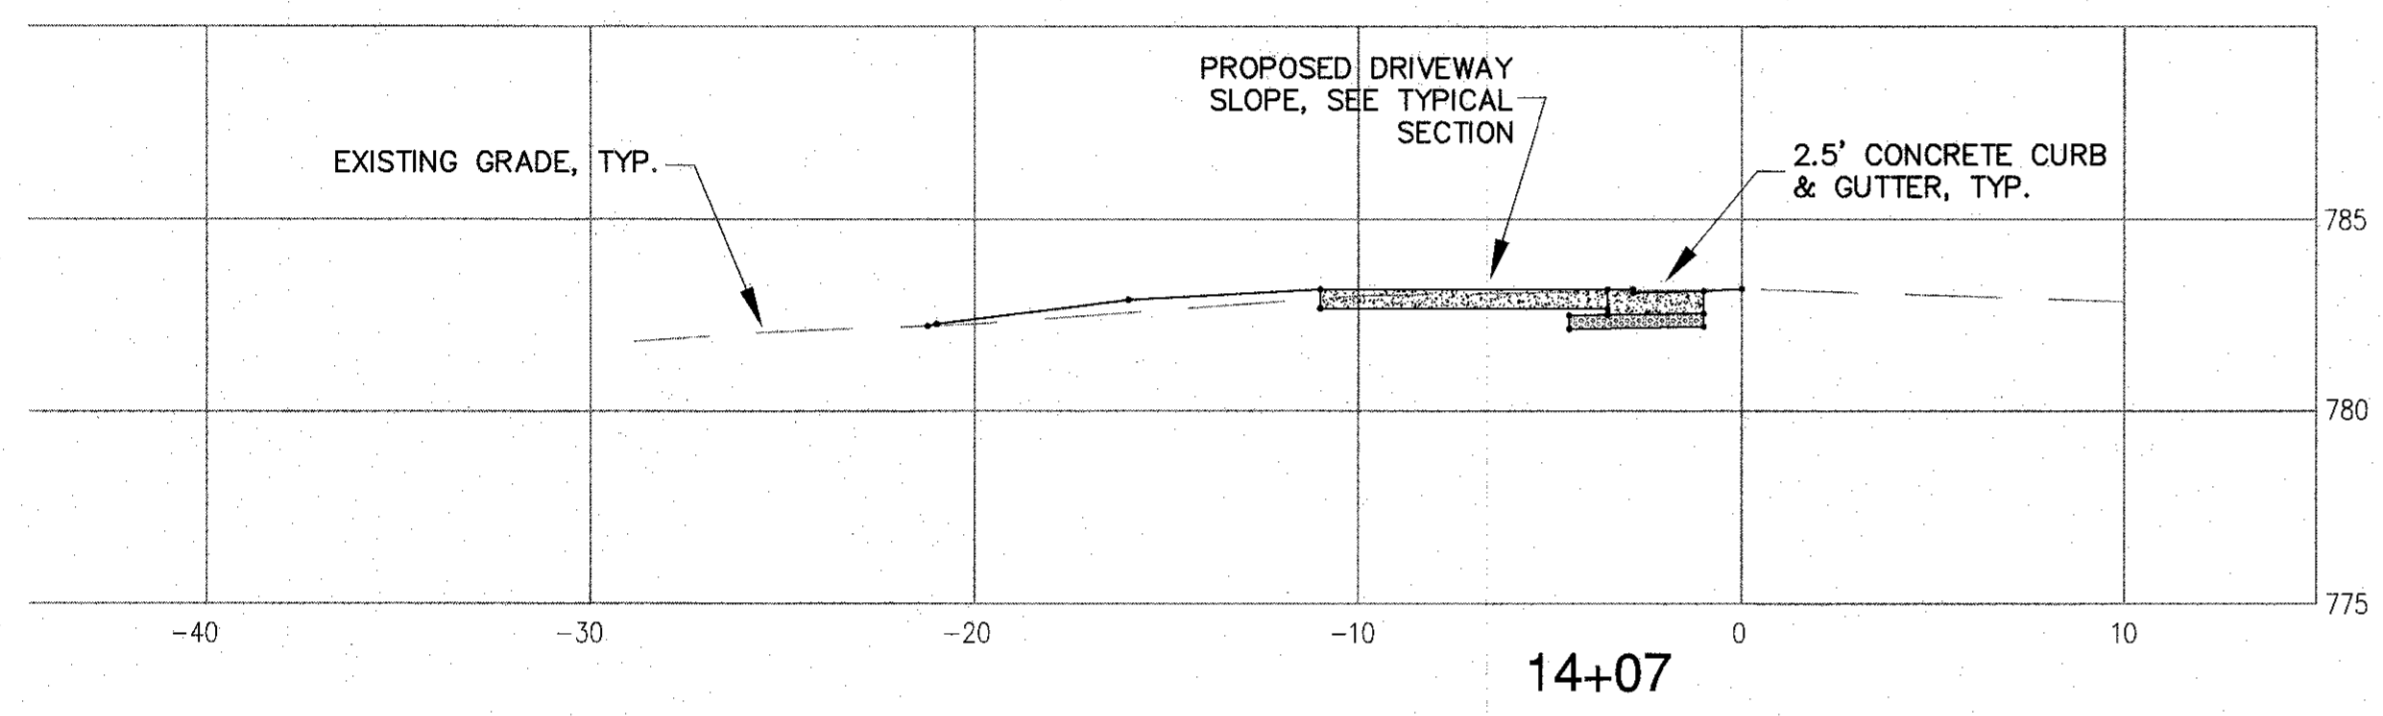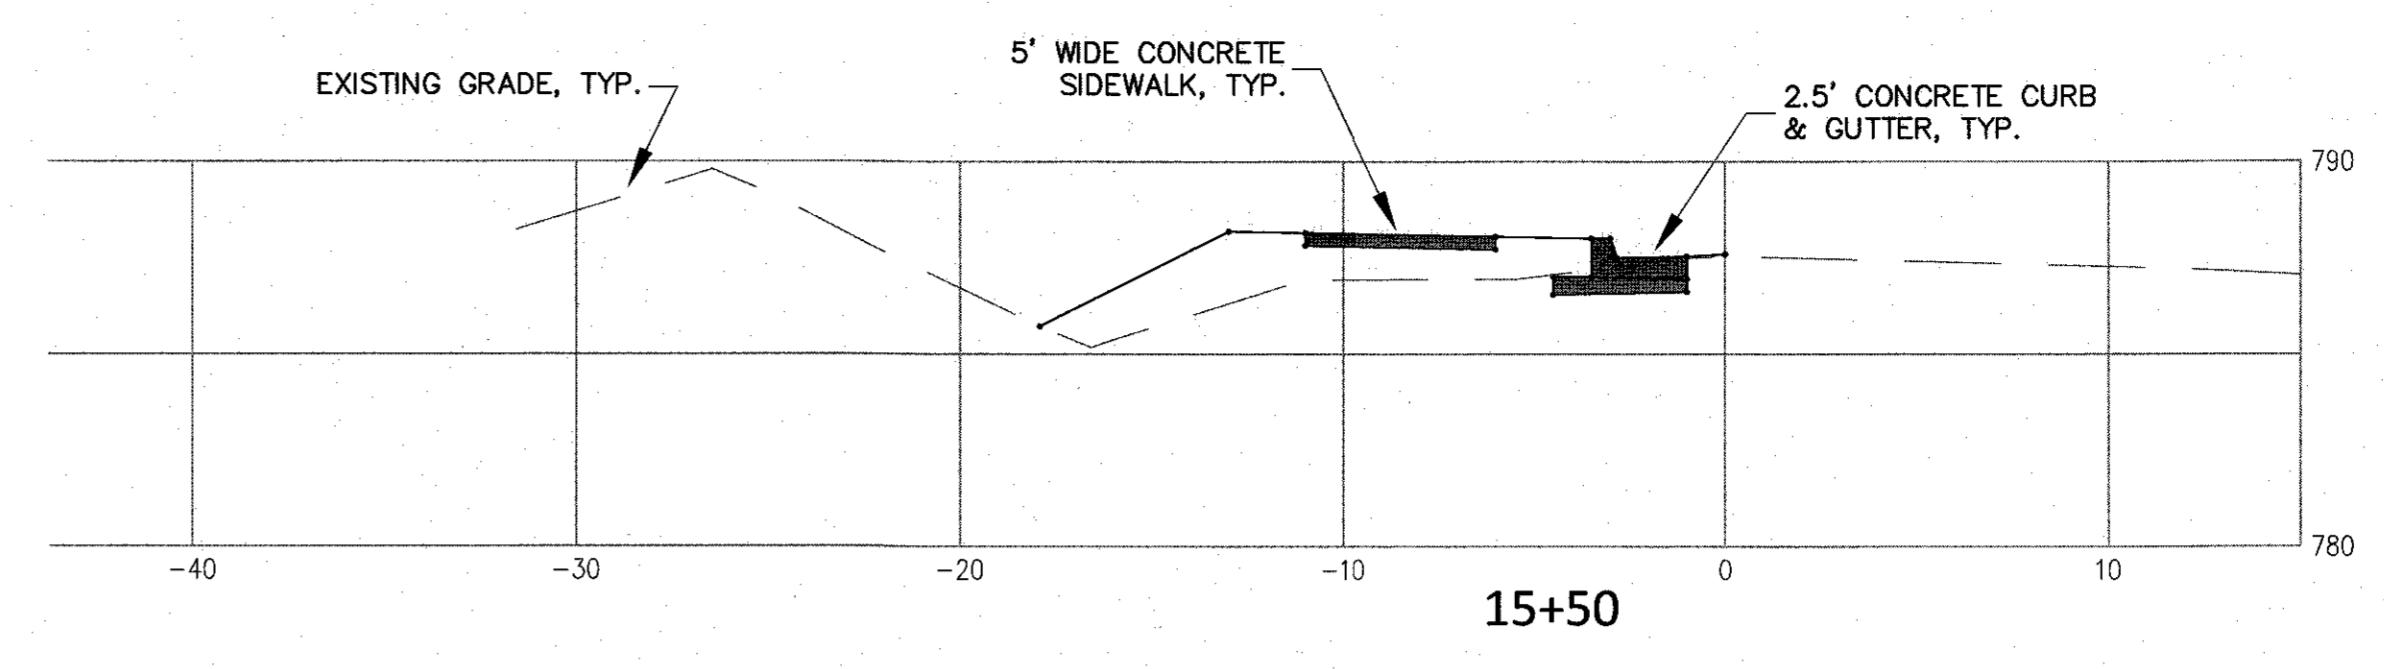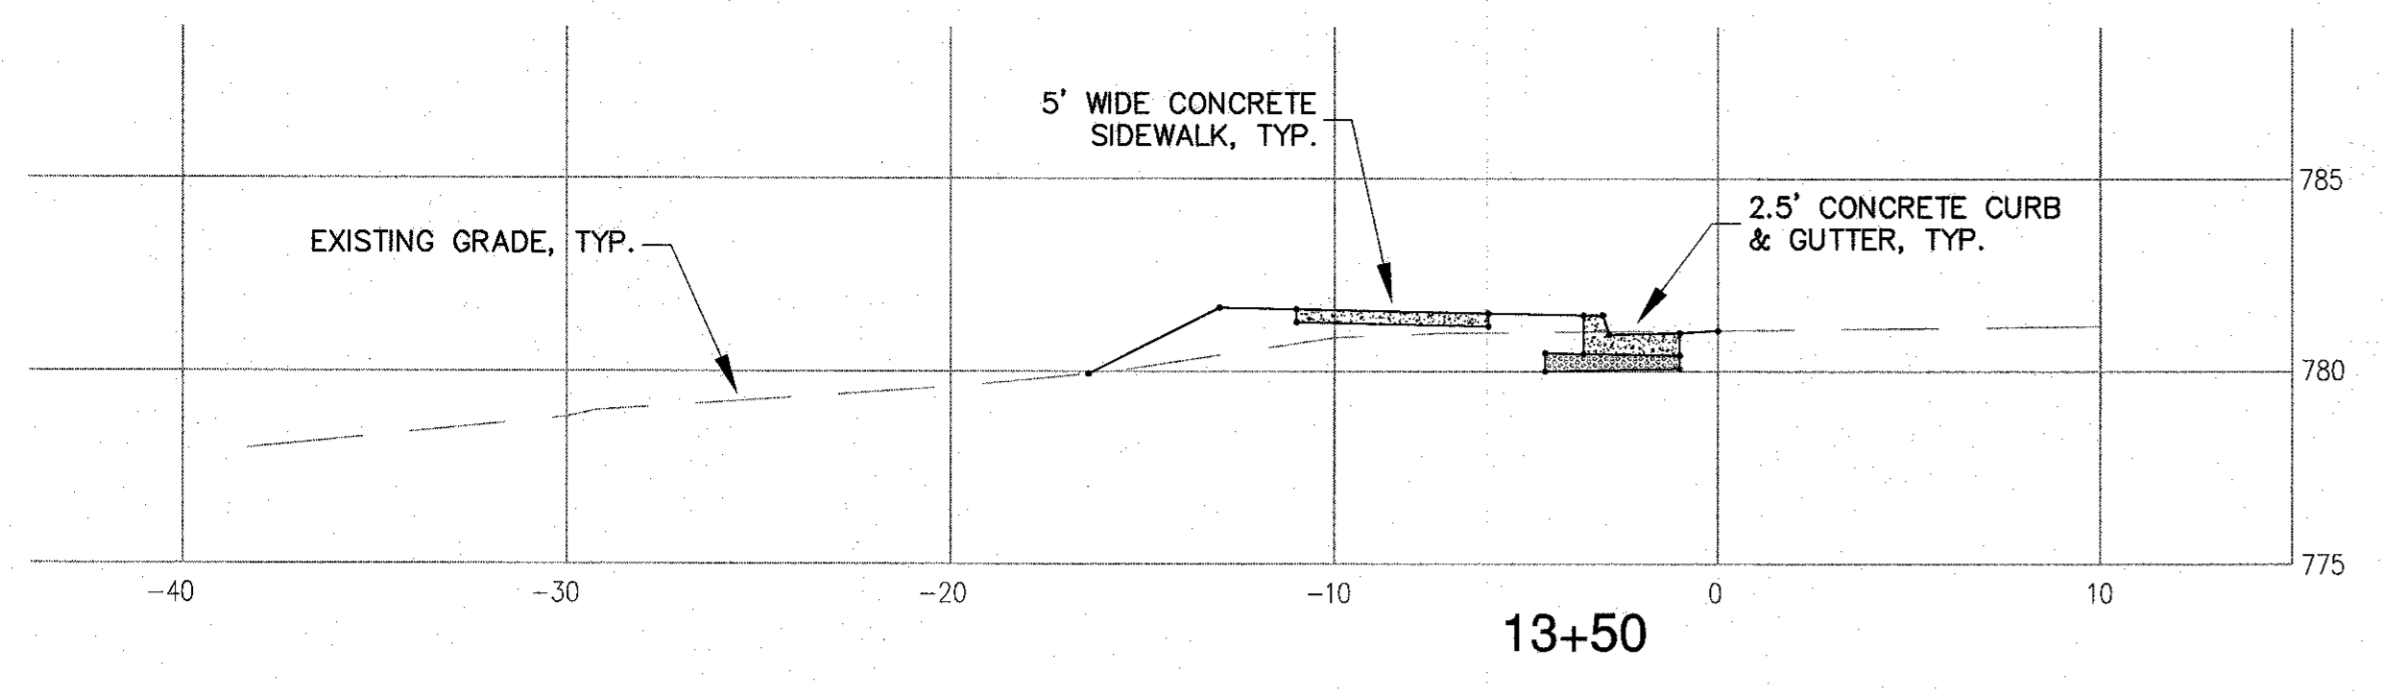

NOTE: ALL BACK OF CURB ELEVATIONS ARE BASED ON EXISTING EDGE OF ASPHALT ELEVATIONS, (0.42'±)

**CITY OF GASTONIA
ENGINEERING DEPARTMENT
INVITATION TO BID**

The City of Gastonia will hold a pre-bid conference in Room 131 of the Garland Center, 150 S. York Street, at **2:00 PM, Tuesday, October 11, 2016.**

Mailed sealed proposals will be received by the City of Gastonia, N.C. in the office of the Margo Tauzel, Project Administrator, 150 S. York Street, Gastonia, NC. Hand delivered sealed proposals will be received in Room 131 of the Garland Center, 150 S. York Street until **2:00 PM, Tuesday, October 25, 2016** at which time and place all bids will then be publicly opened and all bid prices read aloud for the following:

**MODENA STREET (FROM HARRISON AVE TO SPRING ST)
SIDEWALKS**

Bidders must be a licensed contractor in the State of North Carolina. Subject to the provisions of the State of North Carolina Contractor's Licensing Law, it will be necessary for the contractor to place his contractor's license number on the envelope containing his bid.

No bid shall be considered or accepted by the City of Gastonia unless at the time of its filing the same shall be accompanied by a deposit of cash or certified check on some bank or trust company insured by the Federal Deposit Insurance Corporation in an amount equal to not less than five percent (5%) of the proposal. In lieu of making the cash deposit, bidder may file a bid bond executed by a corporate surety licensed under the laws of North Carolina to execute such bonds, conditioned that the surety will, upon demand forthwith make payment to the obligee upon said bond if the bidder fails to execute the contract in accordance with the bid bond. This deposit shall be retained if the successful bidder fails to execute the contract within ten (10) days after the award or fails to give satisfactory surety as required herein.

The successful bidder shall be required to enter into a contract with the City of Gastonia in writing and shall be required to furnish bond from some surety company authorized to do business in the State of North Carolina, make deposit of money, certified check, or government sureties for the full amount of said contract for the faithful performance of the terms of said contract as required by Section 143-129 of the General Statutes of North Carolina.

Copies of the Instructions to Bidders, Special Provisions, forms and other documents and Project Plans may be obtained from the City Engineer's office at a cost of \$25.00 or at <https://www.questcdn.com/questcdn/action/questLogin>, use eBidDoc# (4692298) at a cost of \$10.00 (non-refundable). A set of the City of Gastonia Standard Specifications and Standard Details may be obtained free of charge on the City's website <http://www.cityofgastonia.com/city-specifications-standard-details/> The City of Gastonia Standard Specifications and City of Gastonia Standard Details shall apply to this project.

No bid shall be withdrawn after the opening of bids without the consent of the City of Gastonia, for a period of sixty (60) days after the scheduled time of closing bids. The Bid securities of all bidders, except those submitted with the three (3) lowest acceptable proposals, will be returned within fifteen (15) days after the time of opening the bids. The bid security accompanying the three lowest acceptable proposals may be held by the City of Gastonia, North Carolina, until a construction contract has been executed and a satisfactory Performance Bond in the sum of the full amount of the contract has been delivered to the City of Gastonia.

Each bid shall be accompanied by a letter from the bidder's insurance representative acknowledging the insurance requirements as set forth in the General Conditions of the contract and its commitment to issue the required policies if awarded a Contract.

The award of any contract will be made by the City of Gastonia, North Carolina, to the lowest responsive, responsible bidder. Responsible bidder will be defined as one who furnishes satisfactory evidence that he has the requisite

experience and ability and that he has sufficient capital, facilities, and plant to enable him to perform the work successfully and promptly, and to complete the work within the time specified in the contract documents. At a minimum, responsible bidder shall be appropriately licensed by the State of North Carolina, have provided the required bid bond, have the capability of meeting bonding and insurance requirements, and be in compliance with Federal, State, and local laws and regulations applicable to the project.

The City of Gastonia reserves the right to reject any proposal for failure to comply with all requirements of this notice or of any of the contract documents; however, it may waive any minor defects or informalities at its discretion. The City of Gastonia further reserves the right to reject all proposals or award a contract which, in its judgment, is in the best interest of the City.

Envelopes containing bids shall be marked as follows:

**MODENA STREET (FROM HARRISON AVE TO SPRING ST)
SIDEWALKS**

Your Company's Address
License Number

TO: CITY OF GASTONIA
Post Office Box 1748
Gastonia, North Carolina 28053-1748

Attention: Margo Tauzel, Project Administrator

Bids on the **MODENA STREET (FROM HARRISON AVE TO SPRING ST)
SIDEWALKS**

Bid Opening: 2:00 PM, Tuesday, October 25, 2016

Garland Center
Room 131
150 S. York Street
Gastonia, NC 28052



**PROPOSAL
MODENA STREET
SIDEWALK IMPROVEMENTS**

The undersigned bidder has carefully examined the legal advertisement, the annexed form of the Contract, and the specifications, and does agree to perform all work as prescribed in the Contract and in the specifications. The bidder agrees to perform all such work at the unit prices as contained in the Proposal and the Contract.

ITEM NO.	SPC. PRV. SEC. NO.	ITEM	ESTIMATED QUANTITY	UNIT	UNIT PRICE	TOTAL
1	1.01	Mobilization	1	LS	\$	\$
2	2.01	Comprehensive Grading	1	LS	\$	\$
3	2.01	Rock Excavation	10	CY	\$	\$
4	2.02	Supplemental Undercut Excavation	50	CY	\$	\$
5	3.17	Adjust Water Meter & Box	1	EA	\$	\$
6	5.01	15" RCP (Class III)	132	LF	\$	\$
7	5.02	Catch Basin	3	EA	\$	\$
8	5.03	Remove Existing Storm Drain Structure	1	EA	\$	\$
9	5.04	Drainage Pipe Removal	100	LF	\$	\$
10	6.01	Bituminous Concrete Pavement Repair		SY	\$	\$
11	7.02	4" Uniform Concrete Sidewalk	830	SY	\$	\$
12	7.04	6" Uniform Concrete Driveways	130	SY	\$	\$
13	7.03	Wheelchair Ramp(6" Uniform)	31	SY	\$	\$
14	7.05	30" Conc. Curb and Gutter	1450	LF	\$	\$
15	8.00	Incidental Stone-ABC	60	TNS	\$	\$
16	9.00	Silt Fence	1600	LF	\$	\$
17	9.01	Permanent Seeding, Mulch and Tack	34	MSF	\$	\$
18	10.00	Traffic Control	1	LS	\$	\$
19	11.01	Handrail for Wall	300	LF	\$	\$
20	11.08	Segmental Retaining Wall (Gravity)	750	SFF	\$	\$
21	9.10.03	Mid-Weight Extended Term Blanket	250	SY	\$	\$
					BASE BID-	\$
					CONTINGENCY-	TBD by City _____
					TOTAL BID-	\$