


FRONT ELEV.

SEE FILE NO. 71C-18 & 19 OR 22 & 23  
FOR OVERALL DIMENSIONS

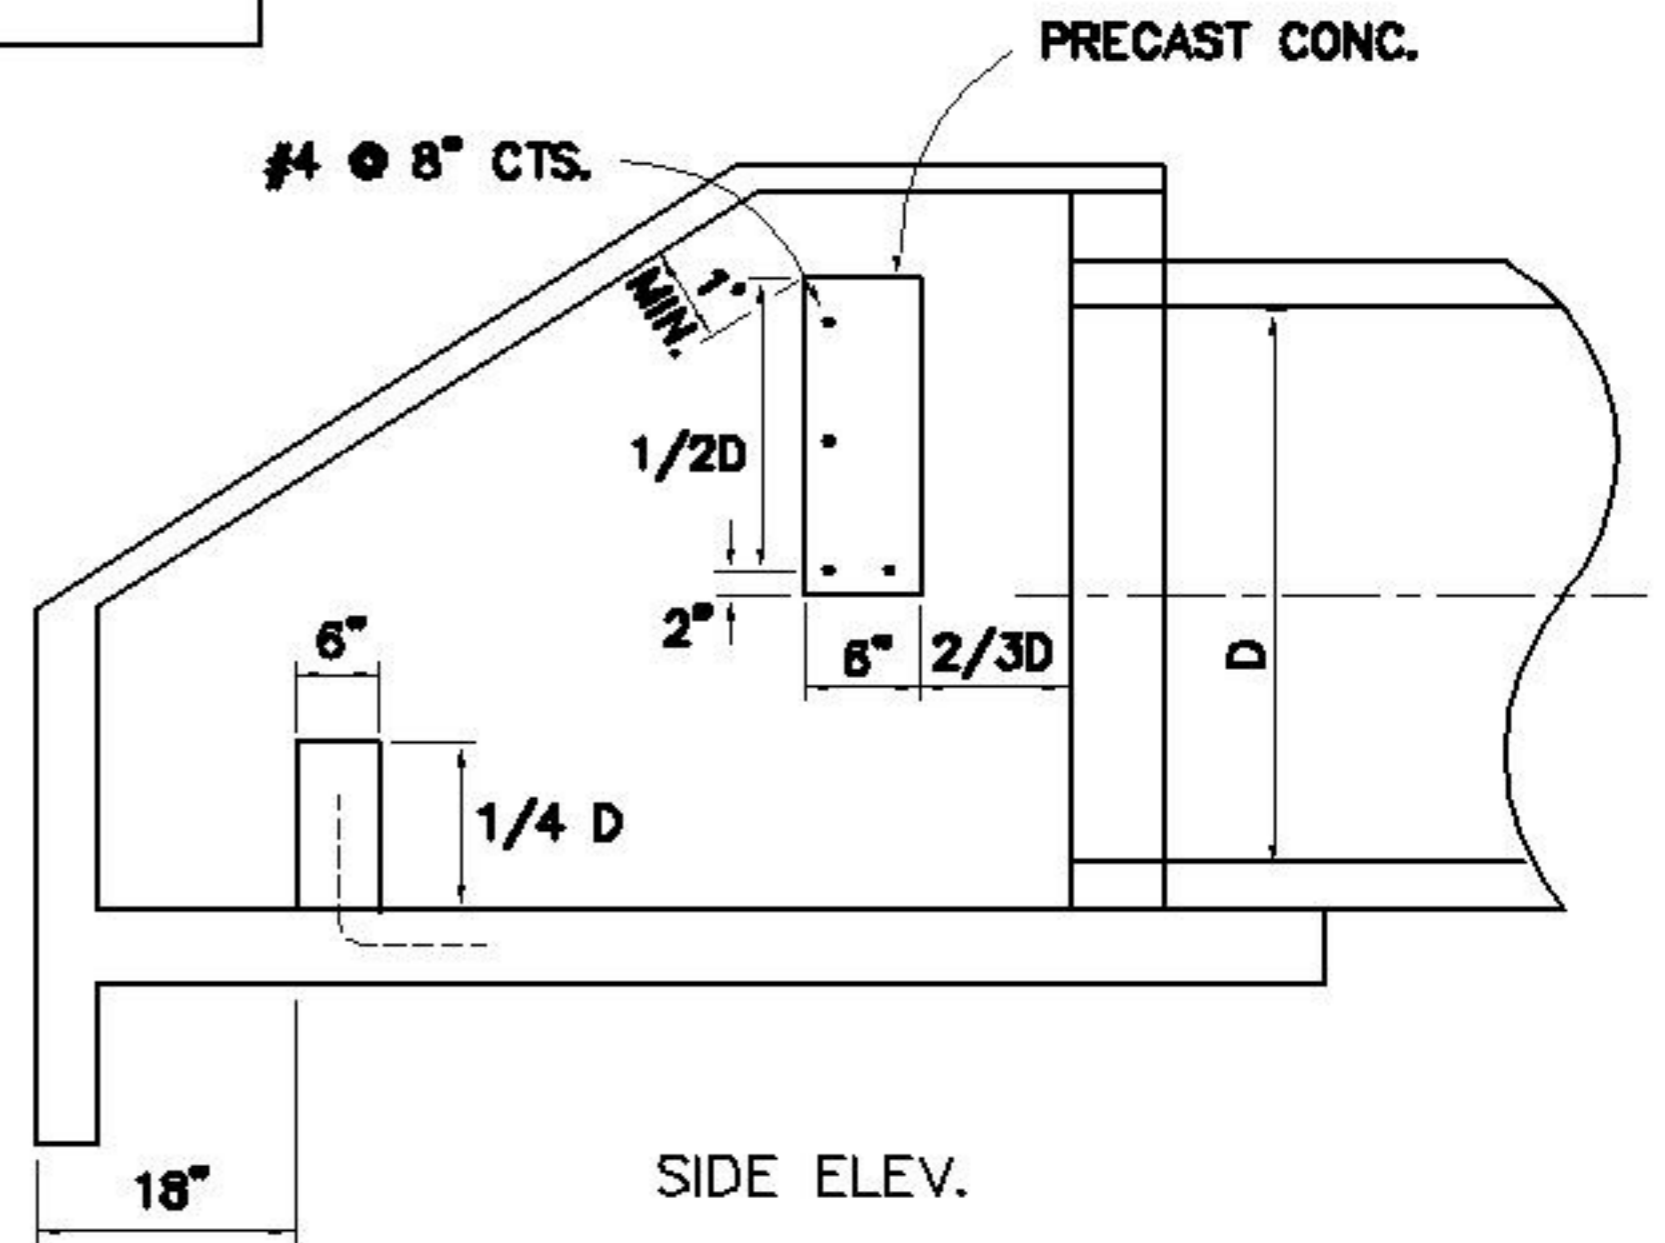

SIDE ELEV.

REVISED	F.B.	PG.	DATE: 10-10-75
			SCALE: NONE
			DRAWN BY: PNR
			CHECKED BY: FAP
			CITY ENGINEER: FRW

## STANDARD DETAIL

### ENERGY DISSIPATING HEADWALL - TYPE III

OFFICE OF THE  
CITY ENGINEER  
GASTONIA, N.C.

FILE  
NO.

**71C-24B**