


NOTES:

1. DRY UTILITIES TO BE PLACED IN REAR ALLEY.
2. DUCTILE IRON WATER MAIN REQUIRED FOR THIS SECTION.

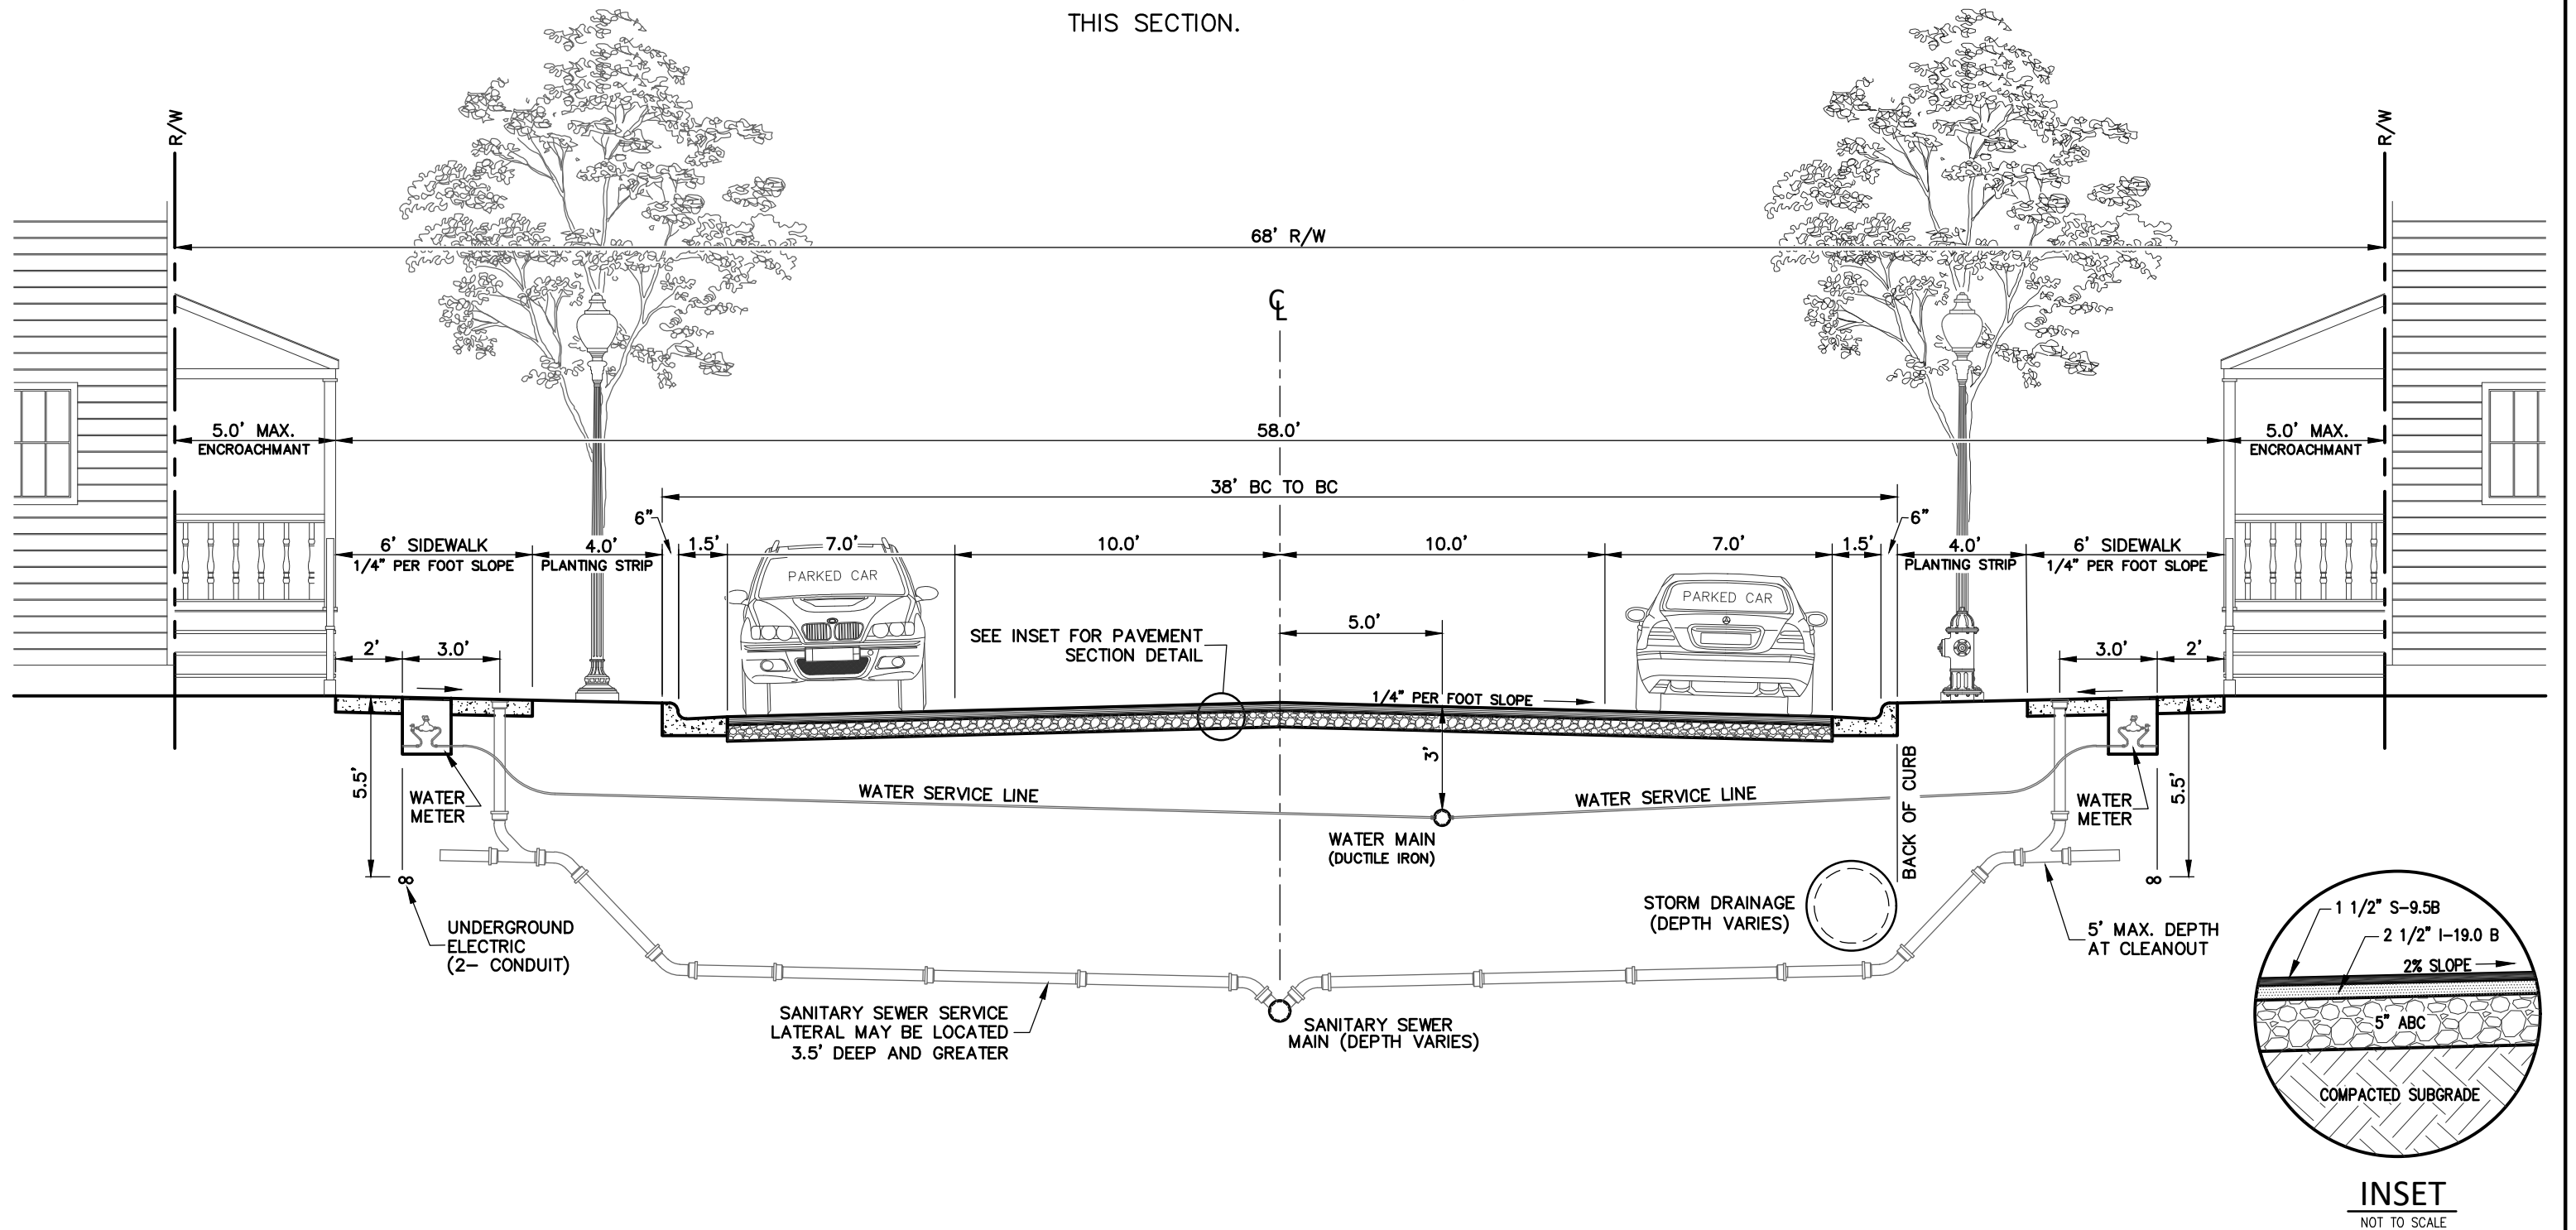

REVISED

DATE: 07/16/2021

SCALE: NONE

DRAWN BY: MGB, TAJ

CHECKED BY: TAJ

CITY ENGINEER: GVS



STANDARD DETAIL - R2D2
STREET PAIRED WITH REAR ALLEY
ST-68-34

OFFICE OF THE
CITY ENGINEER
 GASTONIA, N.C.