


FRAME SECTION

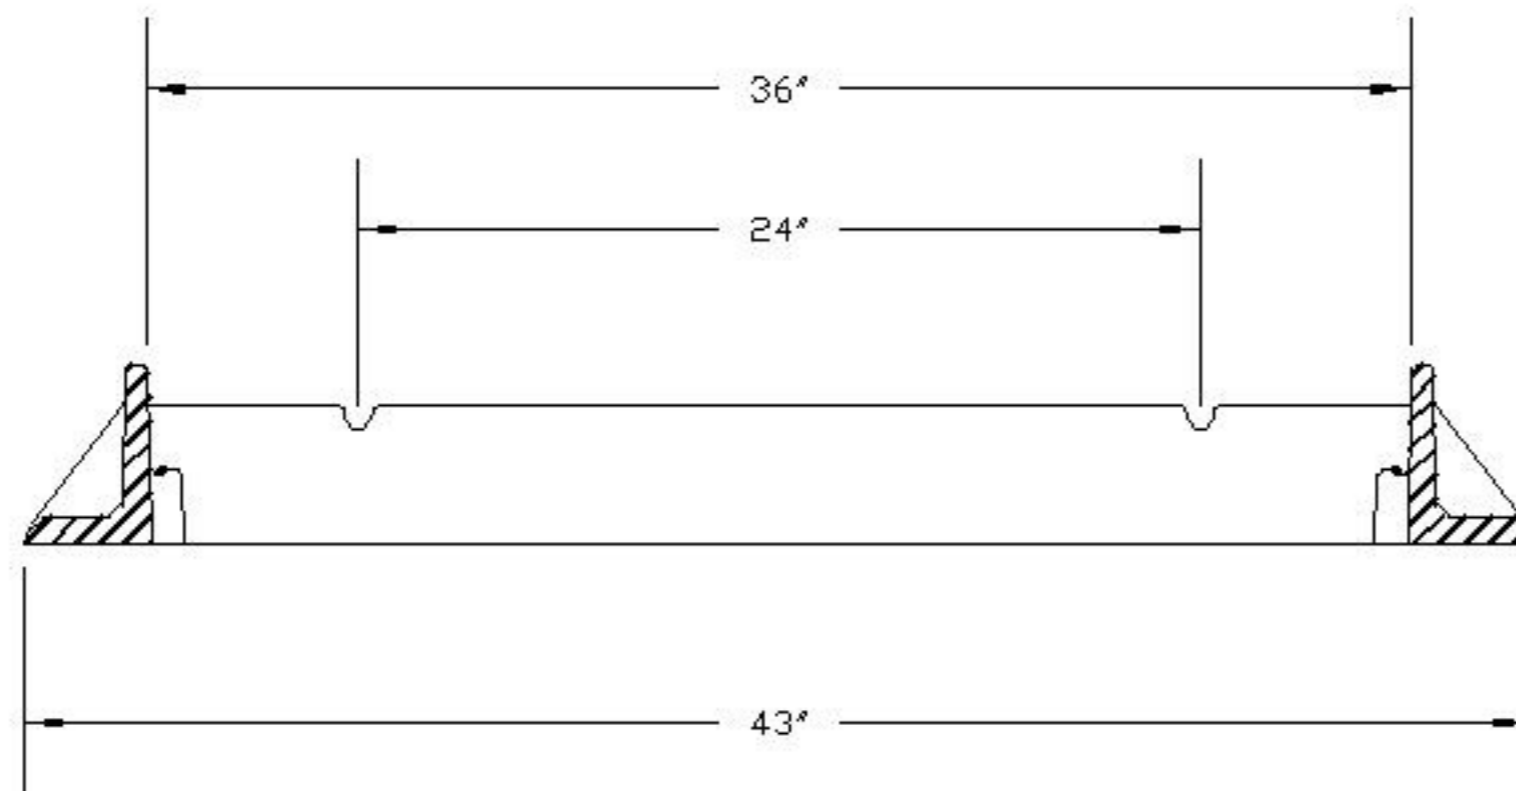

FRAME SECTION

- NOTE:
1. GRAY IRON A.S.T.M. A48 CL35
 2. PRODUCT NO. 44066010 CATALOG NO. V-4066 (EAST JORDAN IRON WORKS, INC. EAST JORDAN, MI.)
 3. US FOUNDRY USF 5181-6420, 6425, OR 6430
 4. ENNIS 840.03

REVISED	F.B.	PG.	DATE: 2/26/01
			SCALE: NONE
			DRAWN BY: JHD
			CHECKED BY:
			CITY ENGINEER: JPB

STANDARD DETAIL

STANDARD CATCH BASIN FRAME AND GRATE

OFFICE OF THE
CITY ENGINEER
GASTONIA, N.C.

FILE NO. **71C-2**