


NEW RESIDENTIAL STREETS

- NOTE:
1. UNDERGROUND ELECTRICAL TO BE ALONG REAR AND SIDE LOT LINES WHERE POSSIBLE.
 2. CITY ELECTRICAL LINES INSTALLED FIRST.
 3. CABLEVISION OF GASTONIA – NORTH AND EAST SIDE.
 4. JONES INTERCABLE – SOUTH AND WEST SIDE.
 5. ALL DEPTHS SHOWN ARE MINIMUM DEPTHS.

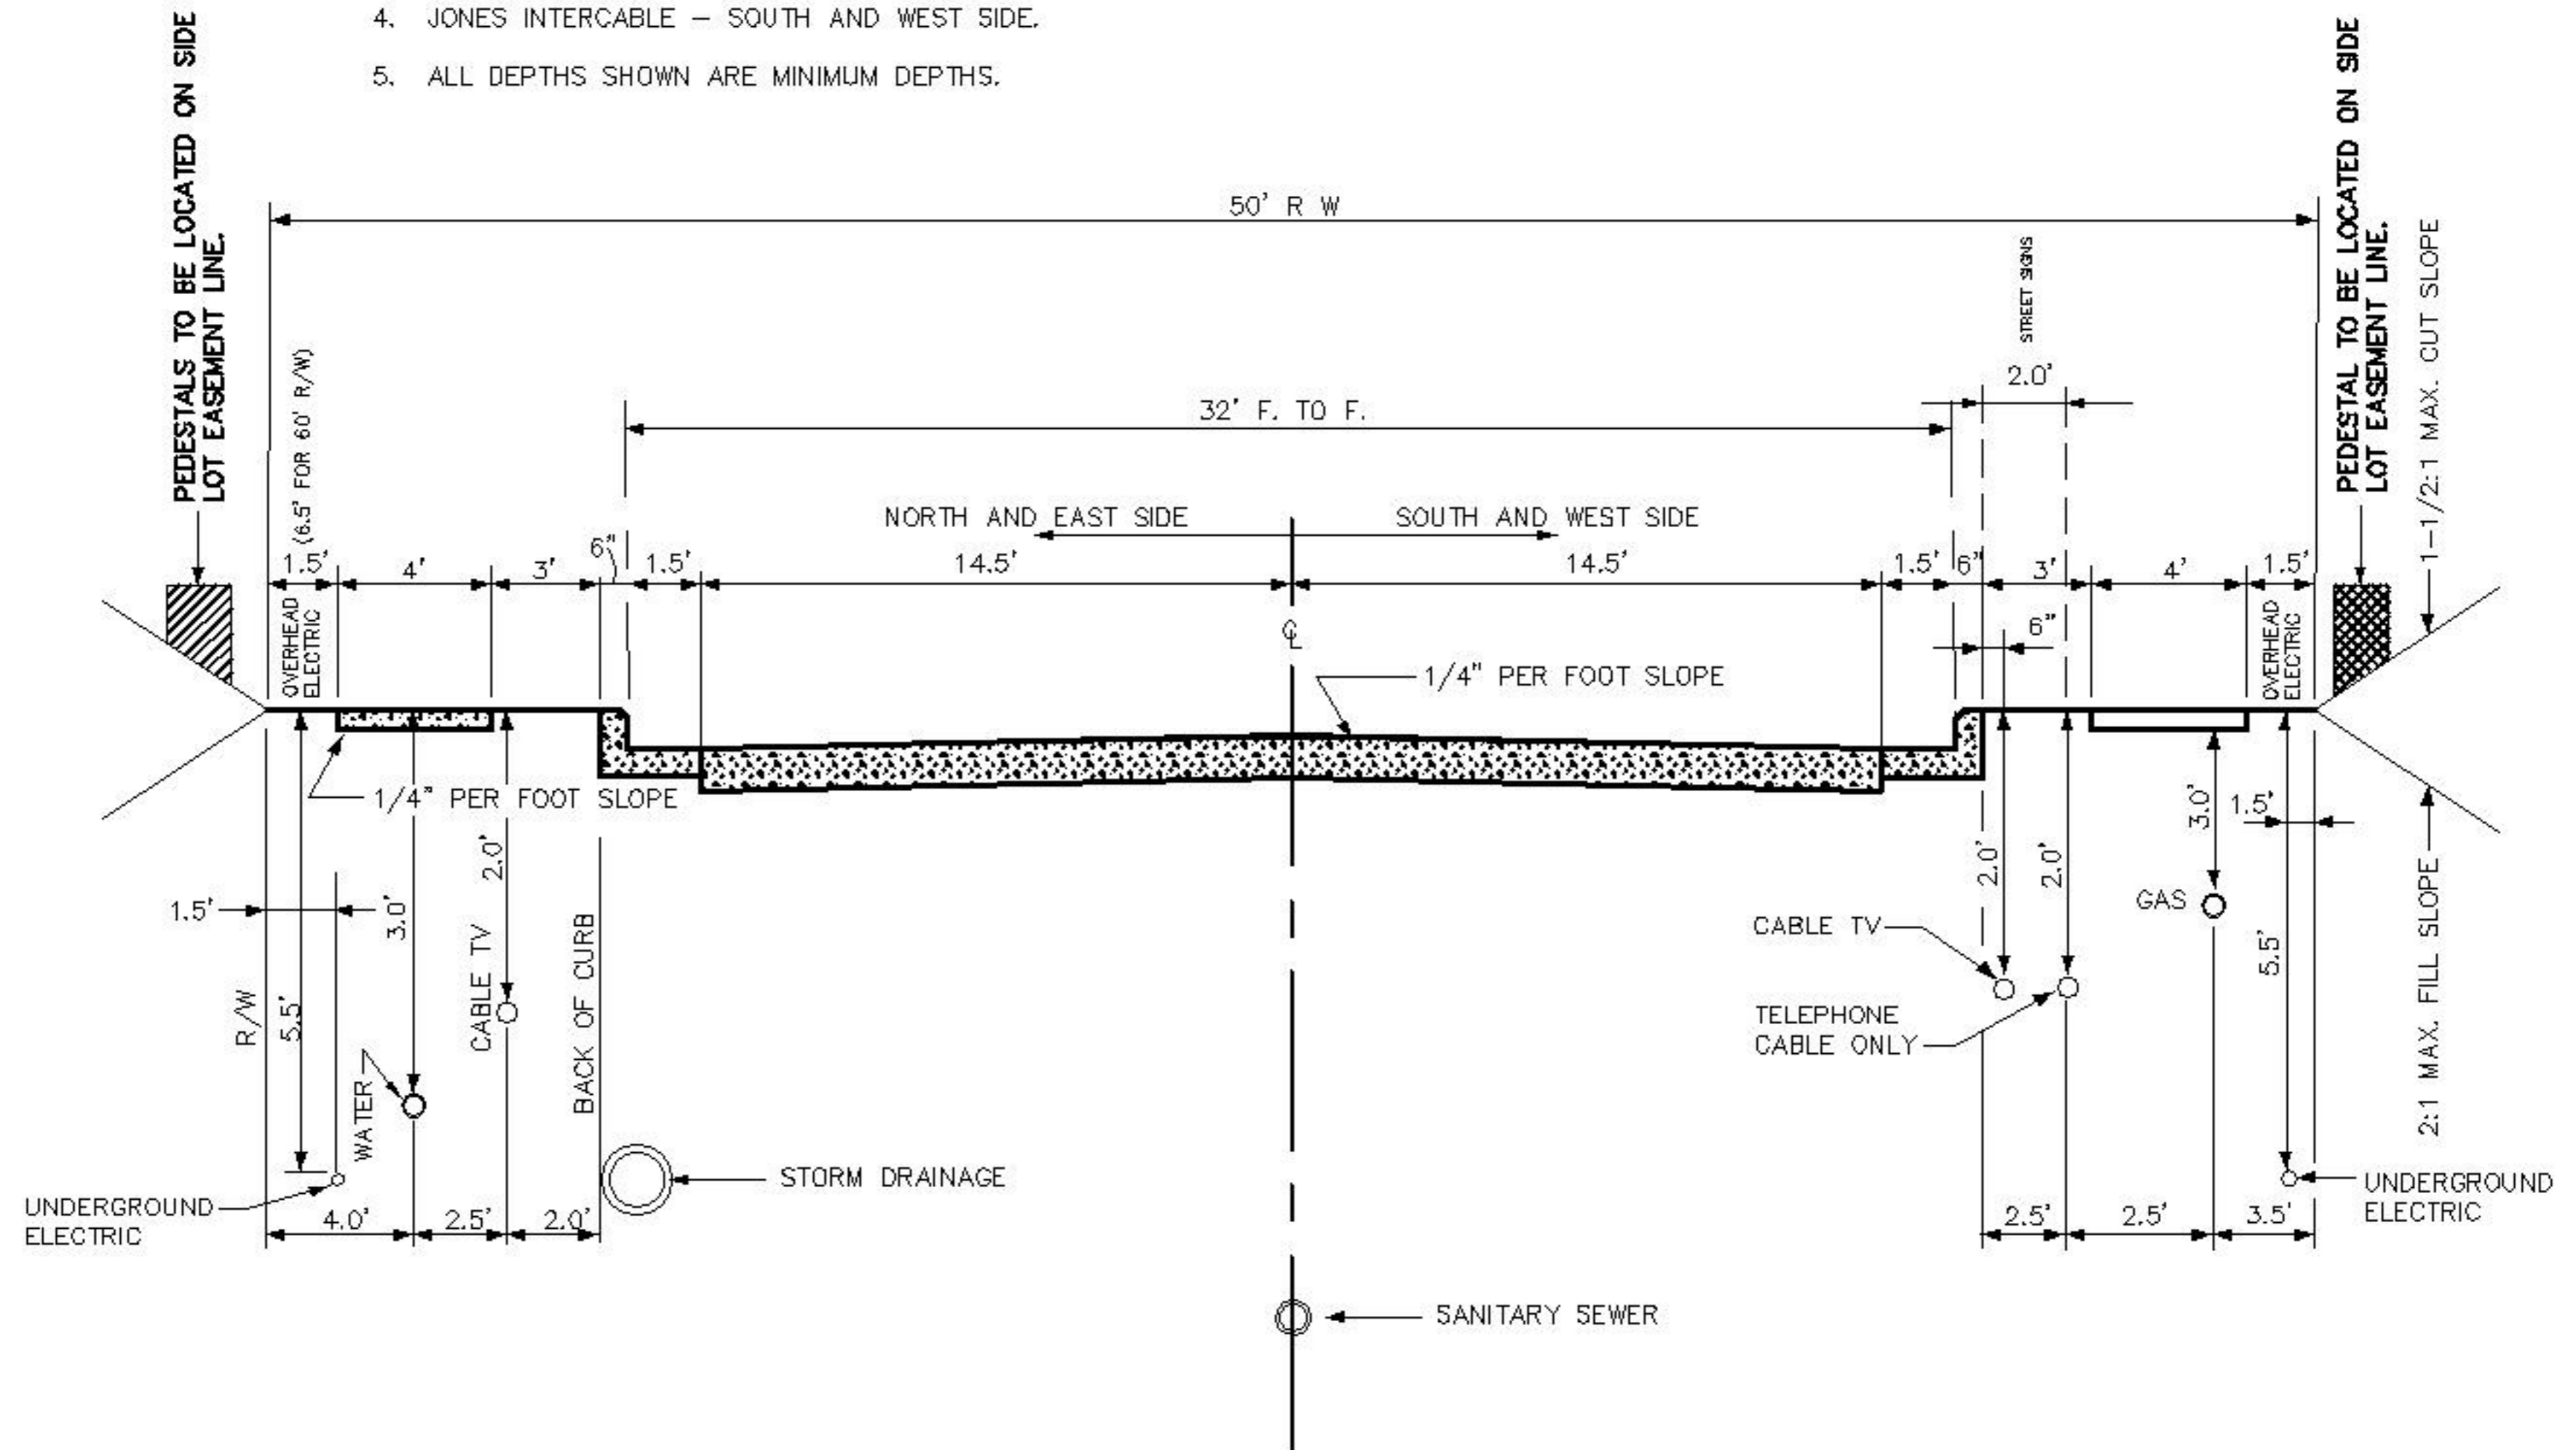

REVISED	F.B.	PG.	DATE: 3-21-74
11/1/81			SCALE: NONE
5/31/84			DRAWN BY: RMN
10/21/87			CHECKED BY: FAP
3/10/88			CITY ENGINEER: DEC
3/17/05			

STANDARD DETAIL

STANDARD STREET CROSS SECTION
SHOWING UTILITIES LOCATIONS

OFFICE OF THE
CITY ENGINEER
GASTONIA, N.C.

FILE NO. **71D-15**