


NEW RESIDENTIAL STREETS

- NOTE
1. CITY ELECTRICAL LINES INSTALLED FIRST.
 2. CABLEVISION OF GASTONIA – NORTH AND EAST SIDE.
 3. JONES INTERCABLE – SOUTH AND WEST SIDE.
 4. ALL DEPTHS SHOWN ARE MINIMUM DEPTHS.

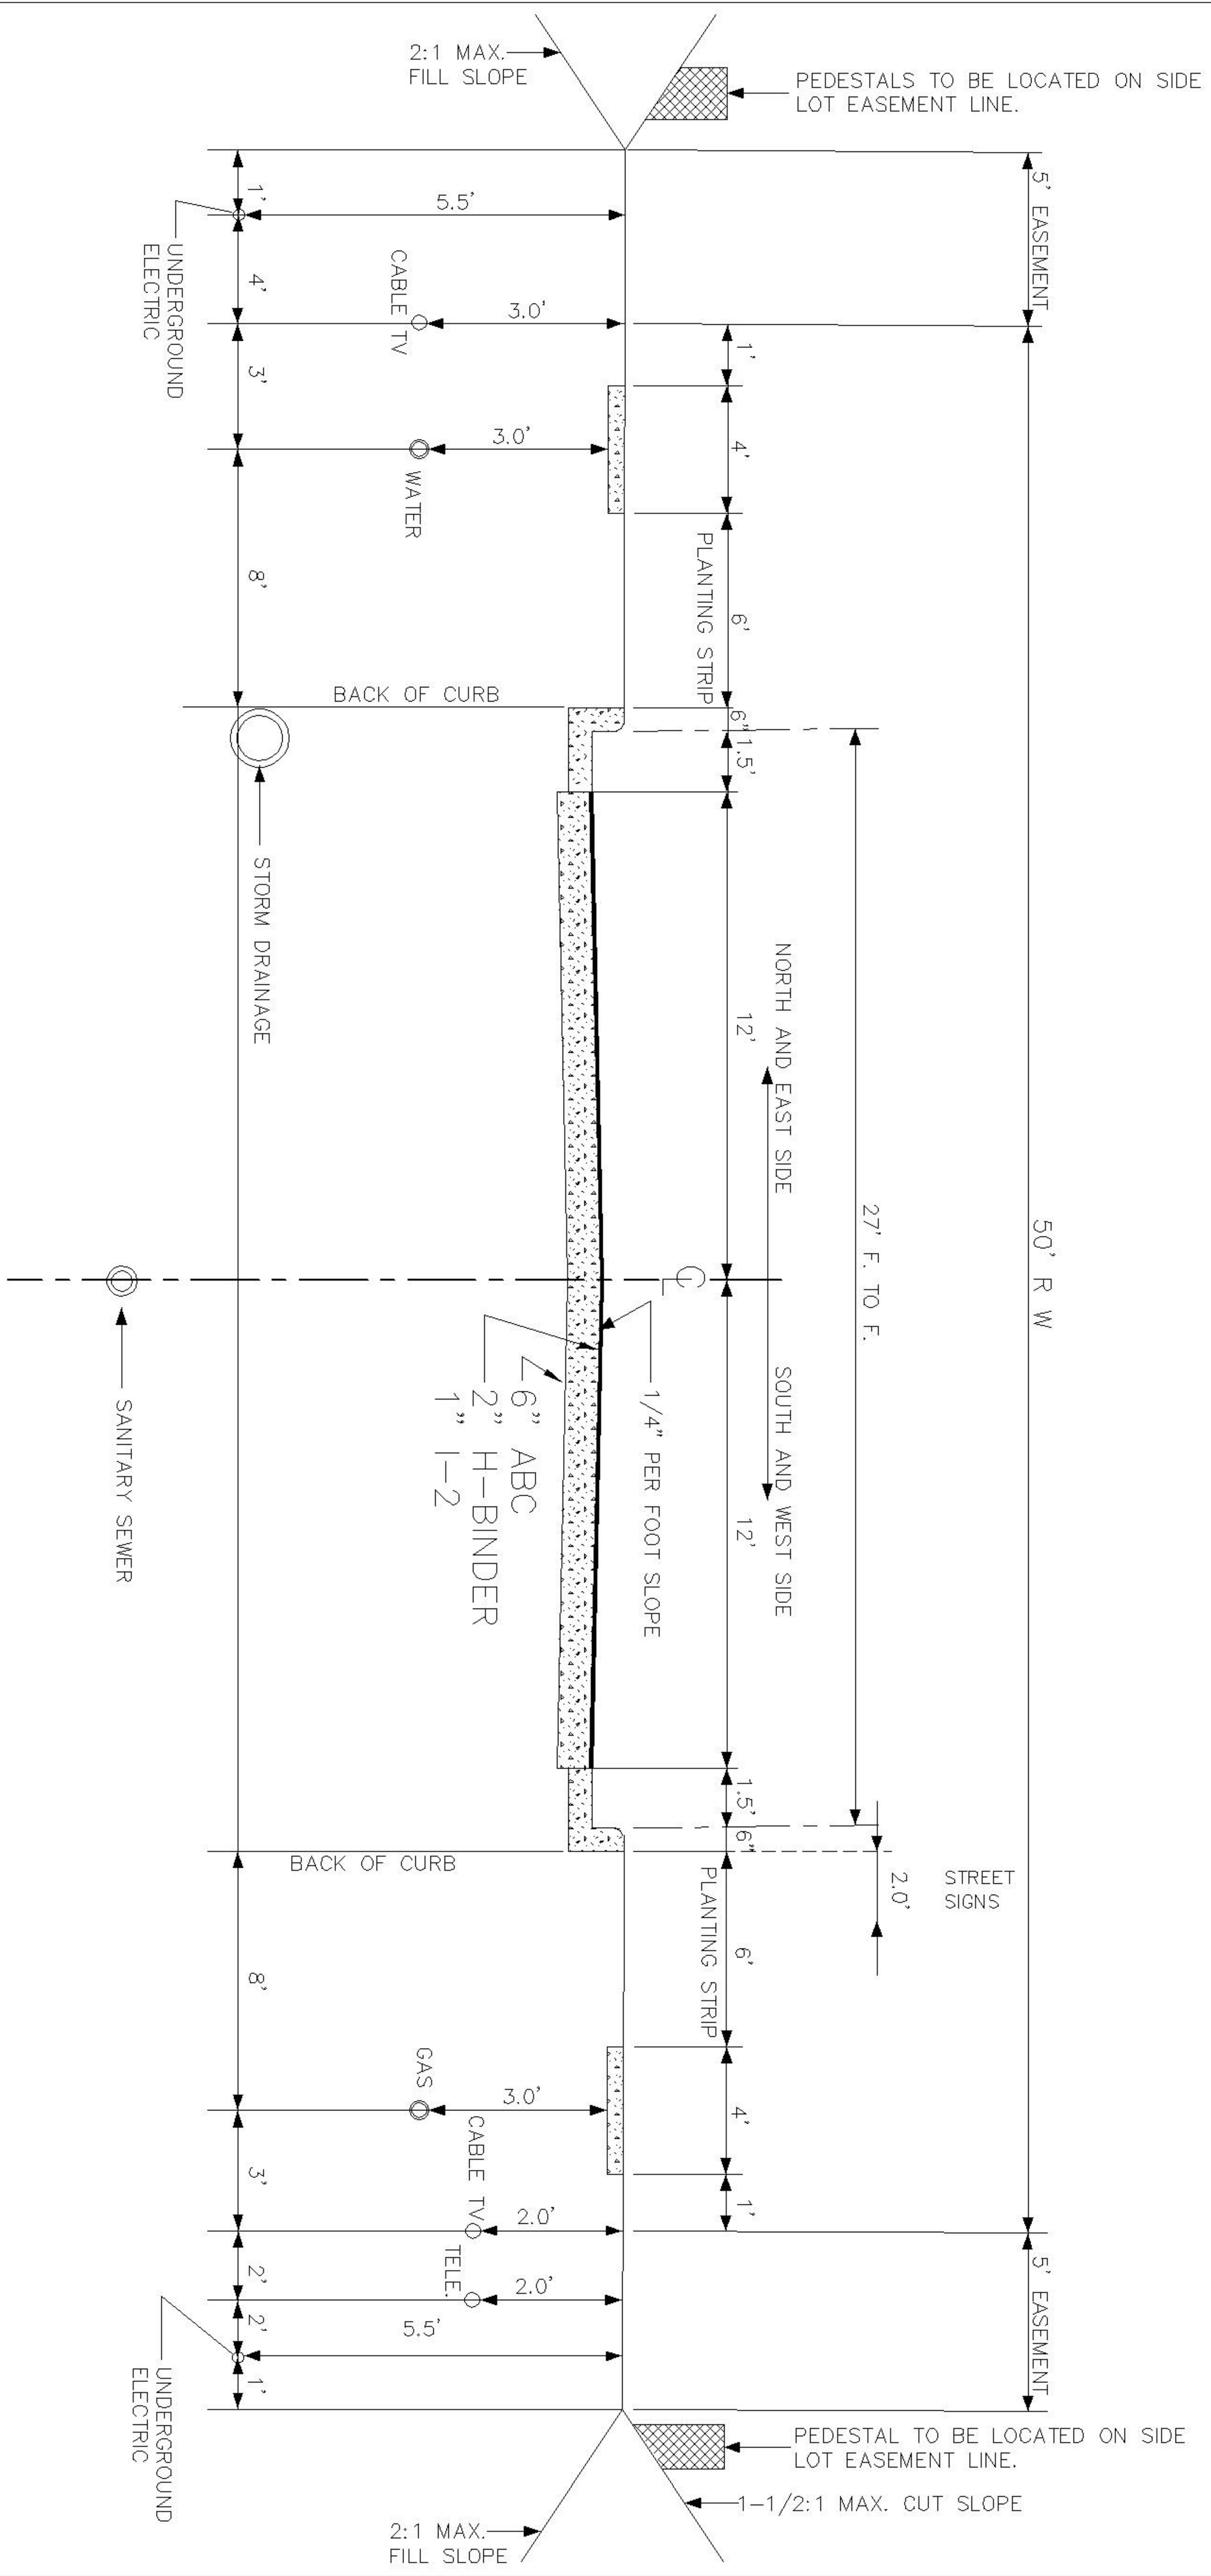

STANDARD DETAIL

REVISED	F.B.	PG.	DATE: 3-21-74
11/1/81			SCALE: NONE
5/31/84			DRAWN BY: RMN
3/10/88			CHECKED BY: FAP, BP
6/17/04 JDS			CITY ENGINEER: FAP

STANDARD STREET CROSS SECTION SHOWING UTILITIES LOCATIONS & 6' Planting Strip

OFFICE OF THE
CITY ENGINEER
GASTONIA, N.C.

FILE NO. **71D-15D**