


NOTE:  
ALLOW 3'-3" FOR  
REAR OVERHANG

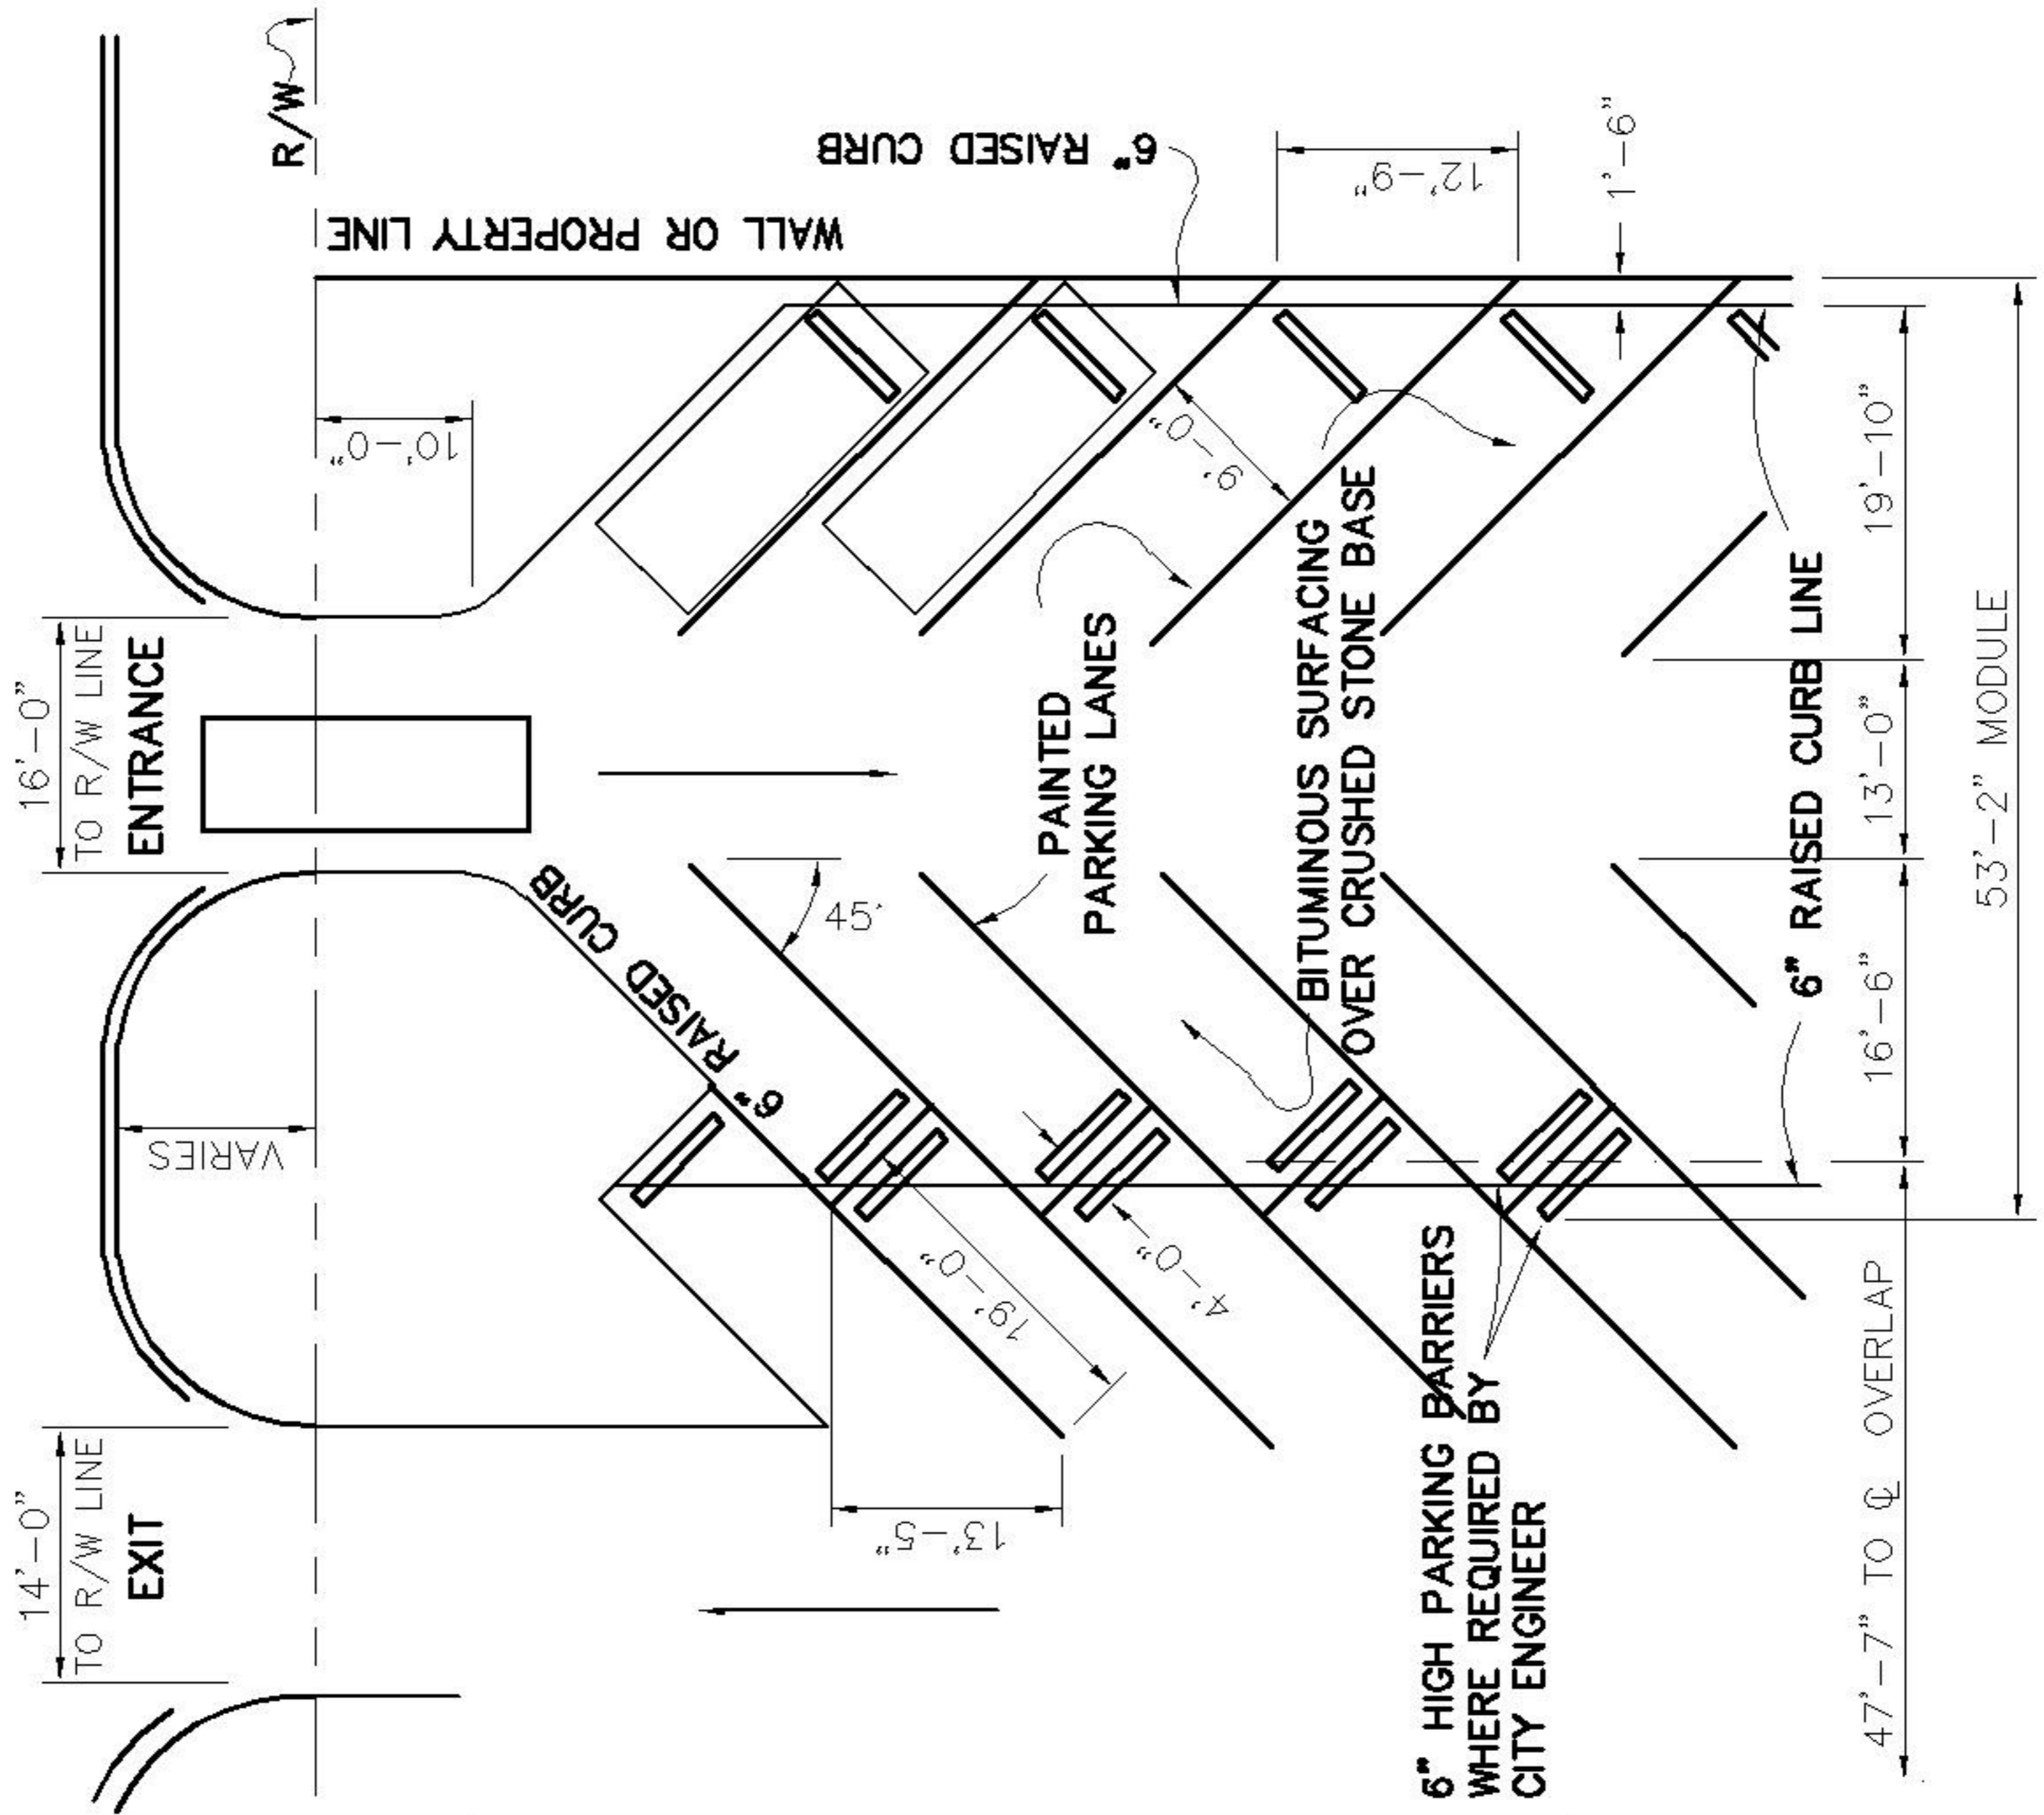

REVISED	F.B.	PG.	DATE: 1-29-74
12/01/00			SCALE: NONE
			DRAWN BY: BMP
			CHECKED BY: DFD
			CITY ENGINEER: JPB

# STANDARD DETAIL

**PARKING PLAN                      45° ANGLE**  
**ONE WAY MOVEMENT**

OFFICE OF THE  
CITY ENGINEER  
GASTONIA, N.C.

FILE NO. **71A-5**